

AERODROME CHART - ICAO

ARP 30°22'16" N  
048°13'42" E


AD ELEV 8 FT

TWR 118.100 , 121.800  
ATIS 126.850


ABADAN

RWY	Direction (TRUE)	THR	ELEV	Bearing Strength	GUND
14R	144.72°	302243.50N 0481316.33E	8 FT	PCN 70/F/C/X/T Asphalt	-52 FT
32L	324.73°	302121.41N 0481423.62E	8 FT	PCN 70/F/C/X/T Asphalt	-52 FT
14L	145.65°	302216.80N 0481344.29E	8 FT	PCN 48/F/C/X/T Asphalt	-52 FT
32R	325.65°	302116.86N 0481433.42E	8 FT	PCN 48/F/C/X/T Asphalt	-52 FT

- All TWYs width are 23M.
- TWY Surface: Asphalt, Strength: INFO not AVBL
- APN Surface: Asphalt, Strength: INFO not AVBL
- Distance between parallel RWY centre lines is 132 M.
- ACFT are authorized to make 180° turn only at the end of RWY 14L/32R.

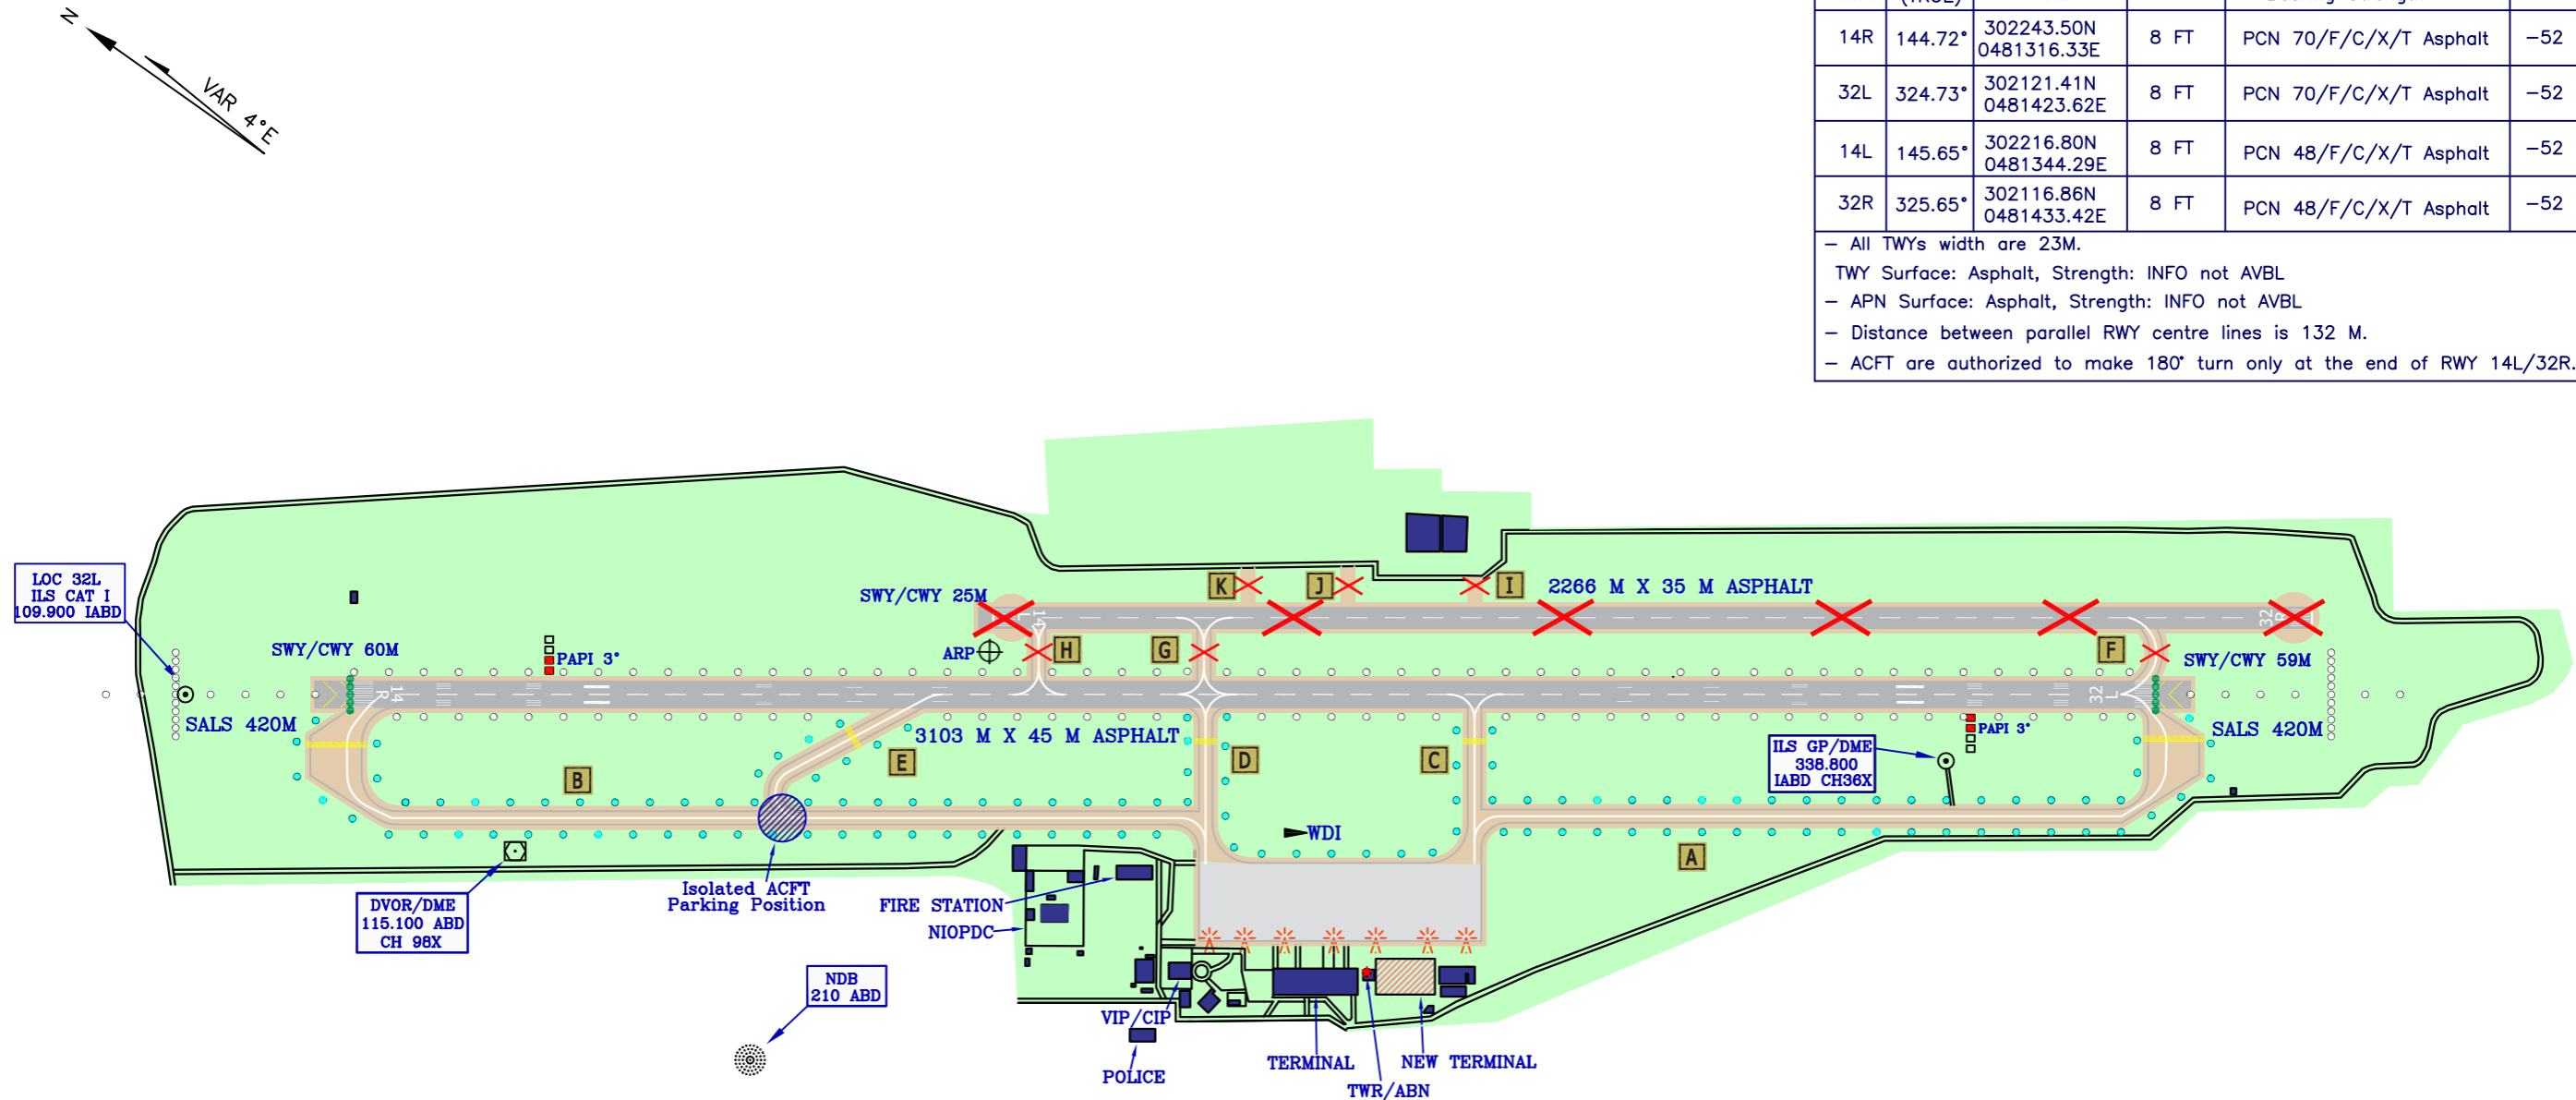

Building   
 Under construction   
 Closed RWY and TWY X

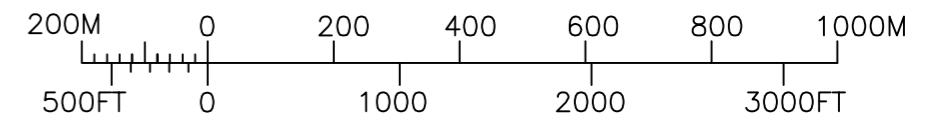

Scale 1:12000