

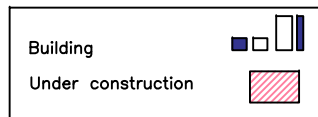


| RWY | Direction (TRUE) | THR                       | ELEV | Bearing Strength   | GUND  |
|-----|------------------|---------------------------|------|--------------------|-------|
| 13  | 149.86°          | 304508.64N<br>0494006.42E | 52FT | 30/F/C/Y/T Asphalt | -50FT |
| 31  | 329.86°          | 304418.58N<br>0494101.42E | 51FT | 30/F/C/Y/T Asphalt | -50FT |

TWY width: 21M, Surface: Asphalt

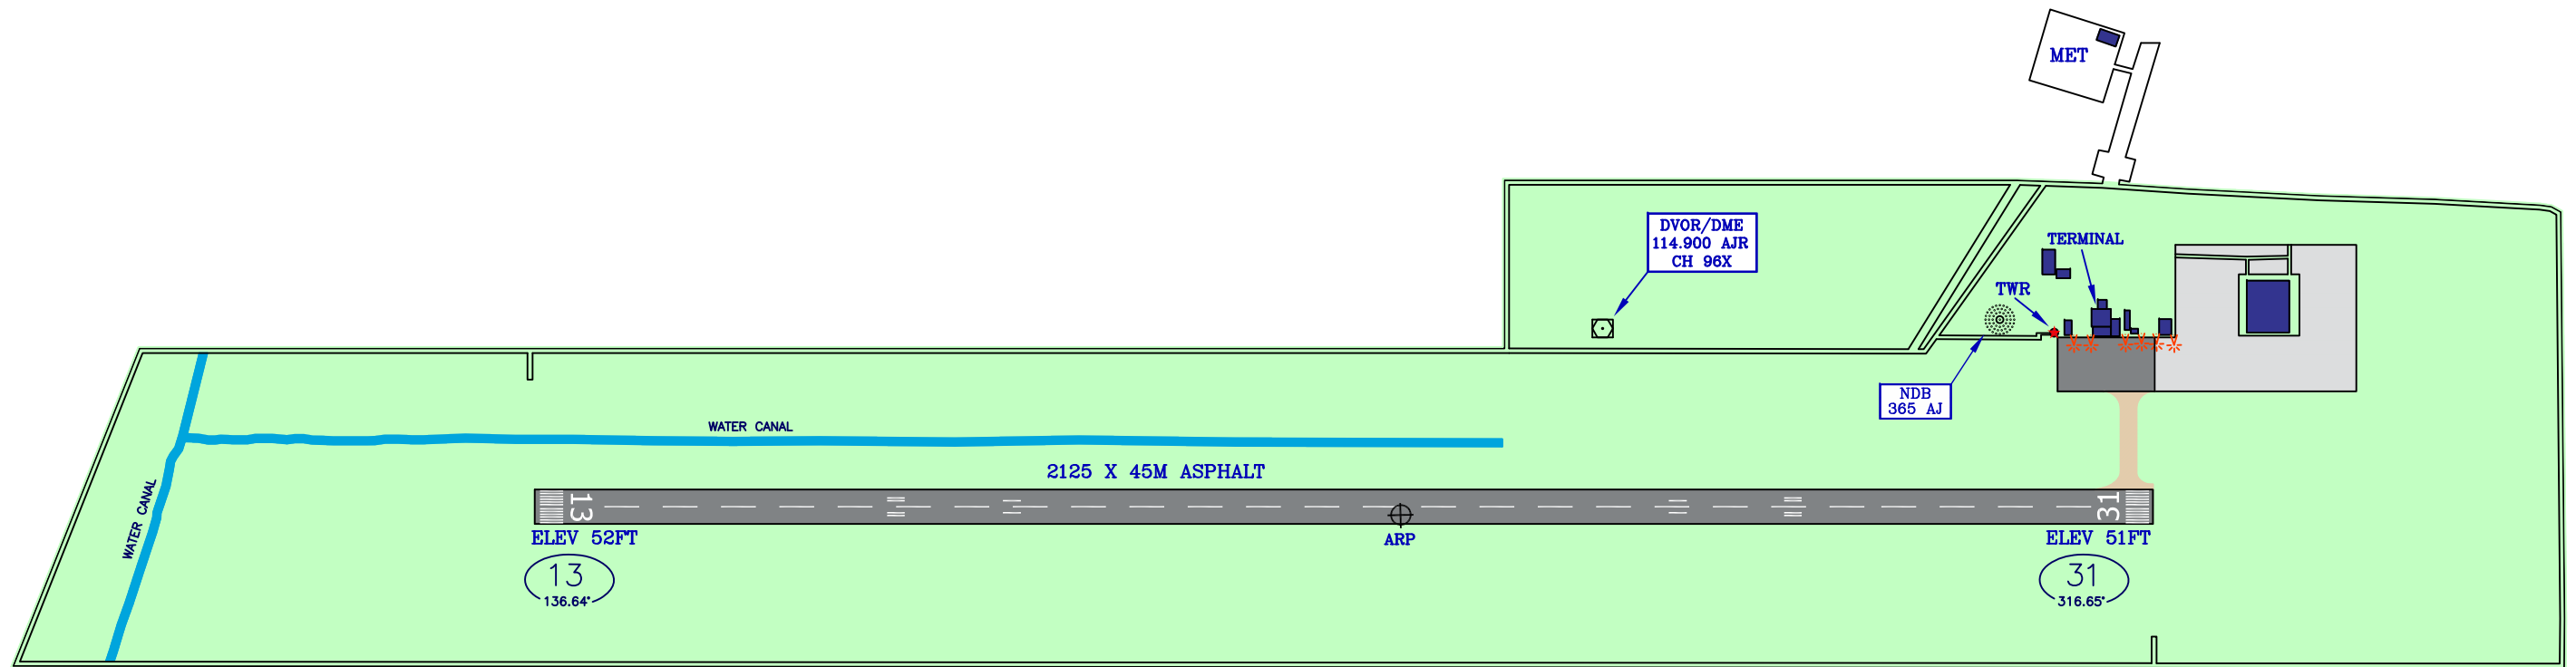

Scale 1:9000

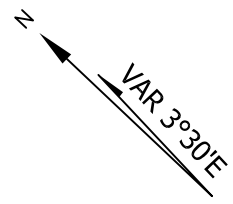