

ARP 26°31'39" N
053°58'45" E

AD ELEV 99FT


TWR 118.450, 119.600, 121.675
ATIS 128.000

KISH ISLAND/KISH



RWY	Direction	THR	ELEV	Bearing	Strength	GUND
09L	094.89°	263146.35N 0535746.07E	94FT	65/F/B/X/T	Asphalt	-95FT
27R	274.90°	263136.30N 0535957.41E	99FT	65/F/B/X/T	Asphalt	-95FT
09R	094.88°	263136.66N 0535745.04E	92FT	60/F/B/W/T	Asphalt	-95FT
27L	274.89°	263126.57N 0535956.68E	95FT	60/F/B/W/T	Asphalt	-95FT

RWY 09R/27L Closed
 TWY A,B,C,D,E,F,G,H and J width are 30M.
 TWY B, C, F, G, H and J BTN RWY 09L/27R and 09R/27L Closed
 Strength TWYs: 65/F/B/X/T & Surface: Asphalt

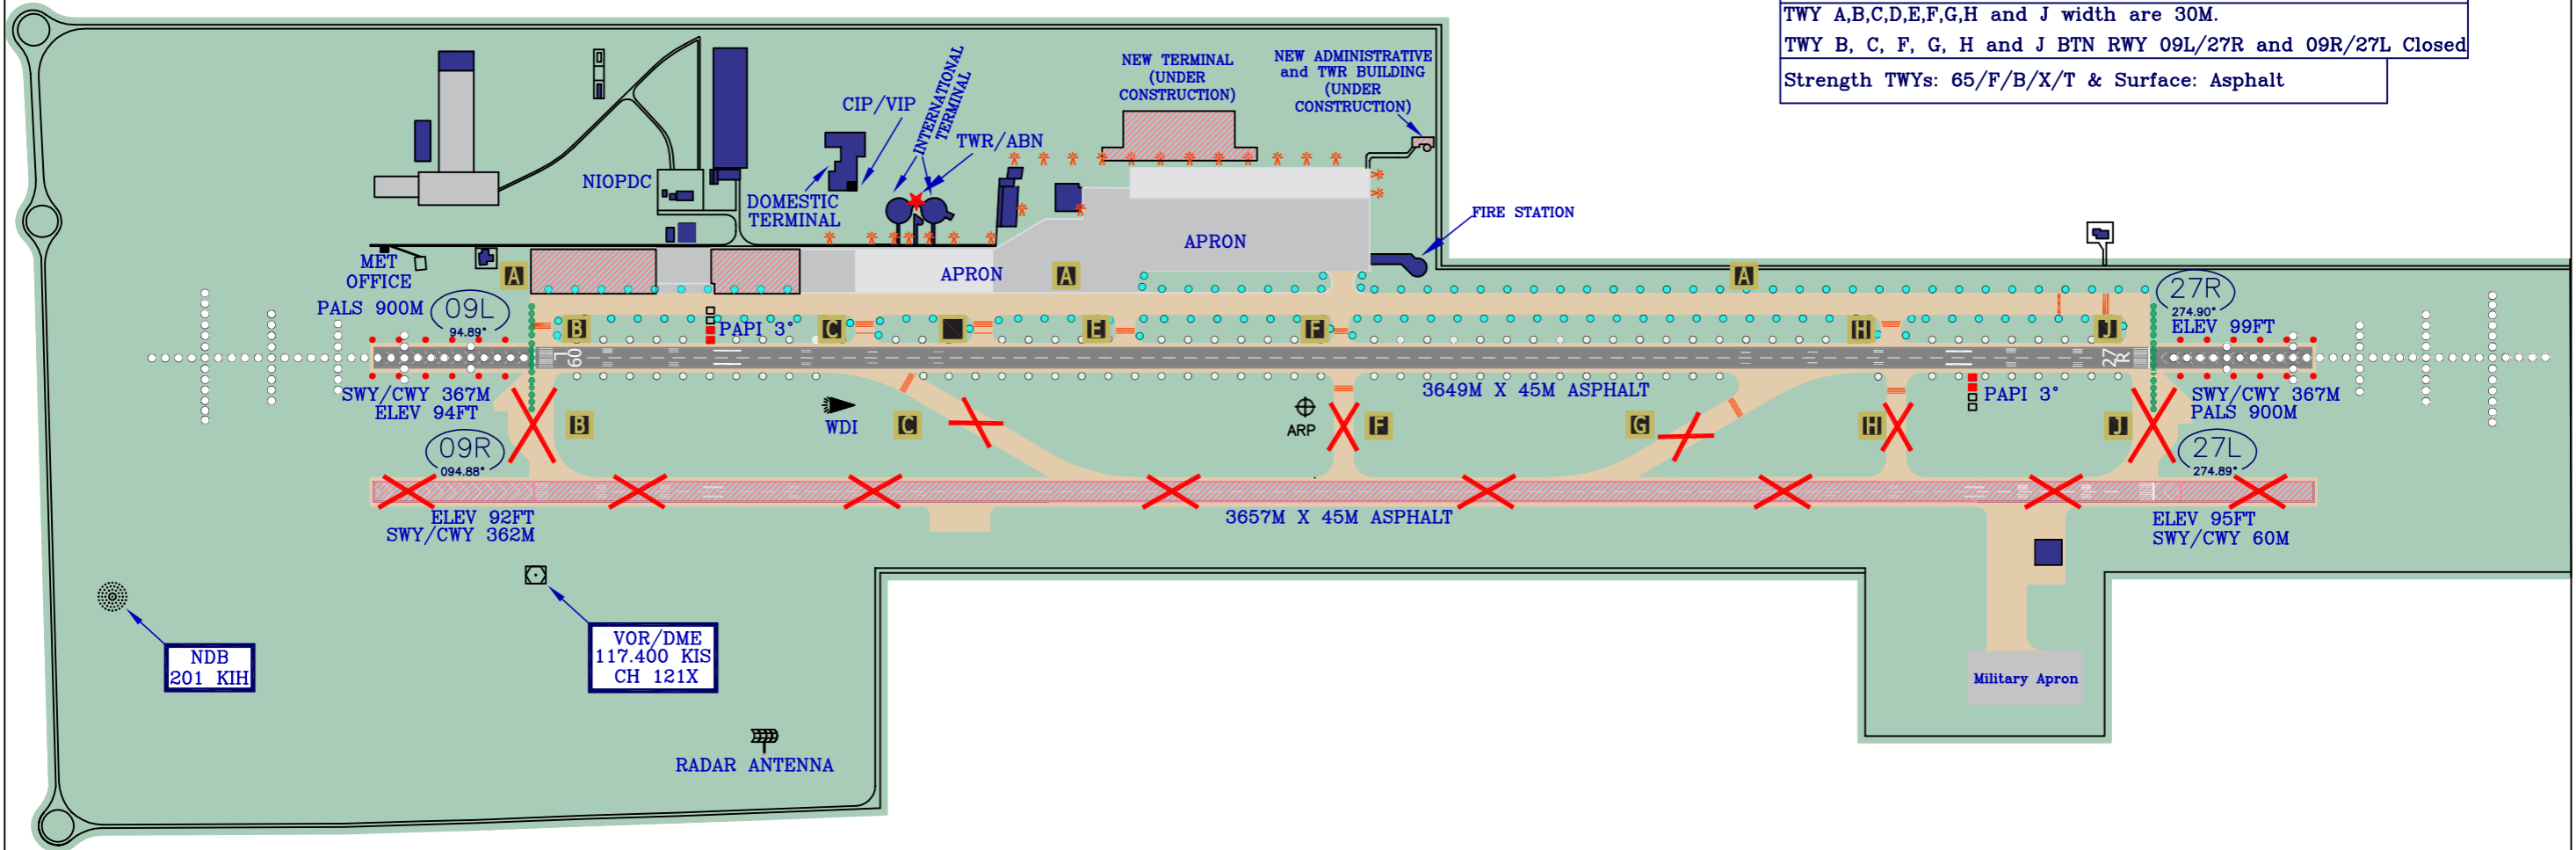

NDB
201 KIH

VOR/DME
117.400 KIS
CH 121X

RADAR ANTENNA

Building	
Under construction	
Asphalt	
Concrete	

