


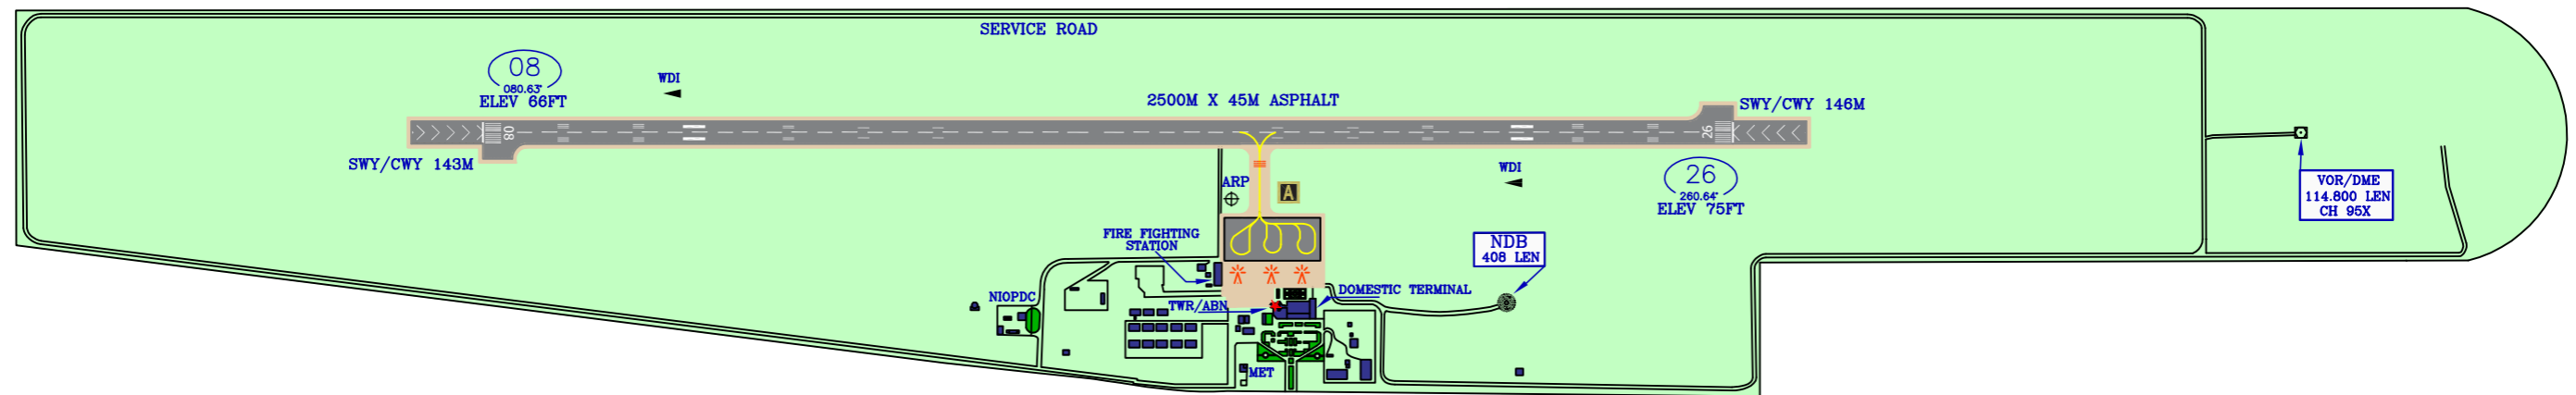


RWY	Direction	THR	ELEV	Bearing Strength	GUND
08	080.63°	263149.63N 0544844.78E	66.2 FT	40/F/B/X/T Asphalt	-100.1 FT
26	260.64°	263202.86N 0545013.89E	75.4 FT	40/F/B/X/T Asphalt	-100.1 FT

TWY width is 23 M, Surface: Asphalt, Strength: information not available  
Apron Surface: Asphalt, Strength: information not available  
Apron dimension: 192 x 86 M



Building	
Concrete	
Asphalt	

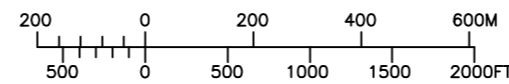

Scale 1:14000