
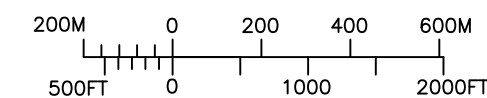
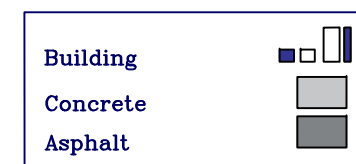


RWY	Direction (TRUE)	THR	ELEV	Bearing Strength	GUND
13	128.78°	272327.08N 0524318.83E	12.4FT	95/F/D/W/T Asphalt	-84.3FT
31	308.80°	272205.69N 0524512.27E	21.6FT	95/F/D/W/T Asphalt	-84.3FT

- All TWYs 30M Width, Surface: Asphalt, PCN 95/F/D/W/T  
- TWY A,B,C,E CNTR Line Lighted  
Apron Surface: Concrete, PCN 85/R/D/W/T  
RWY CNTR line Lighted

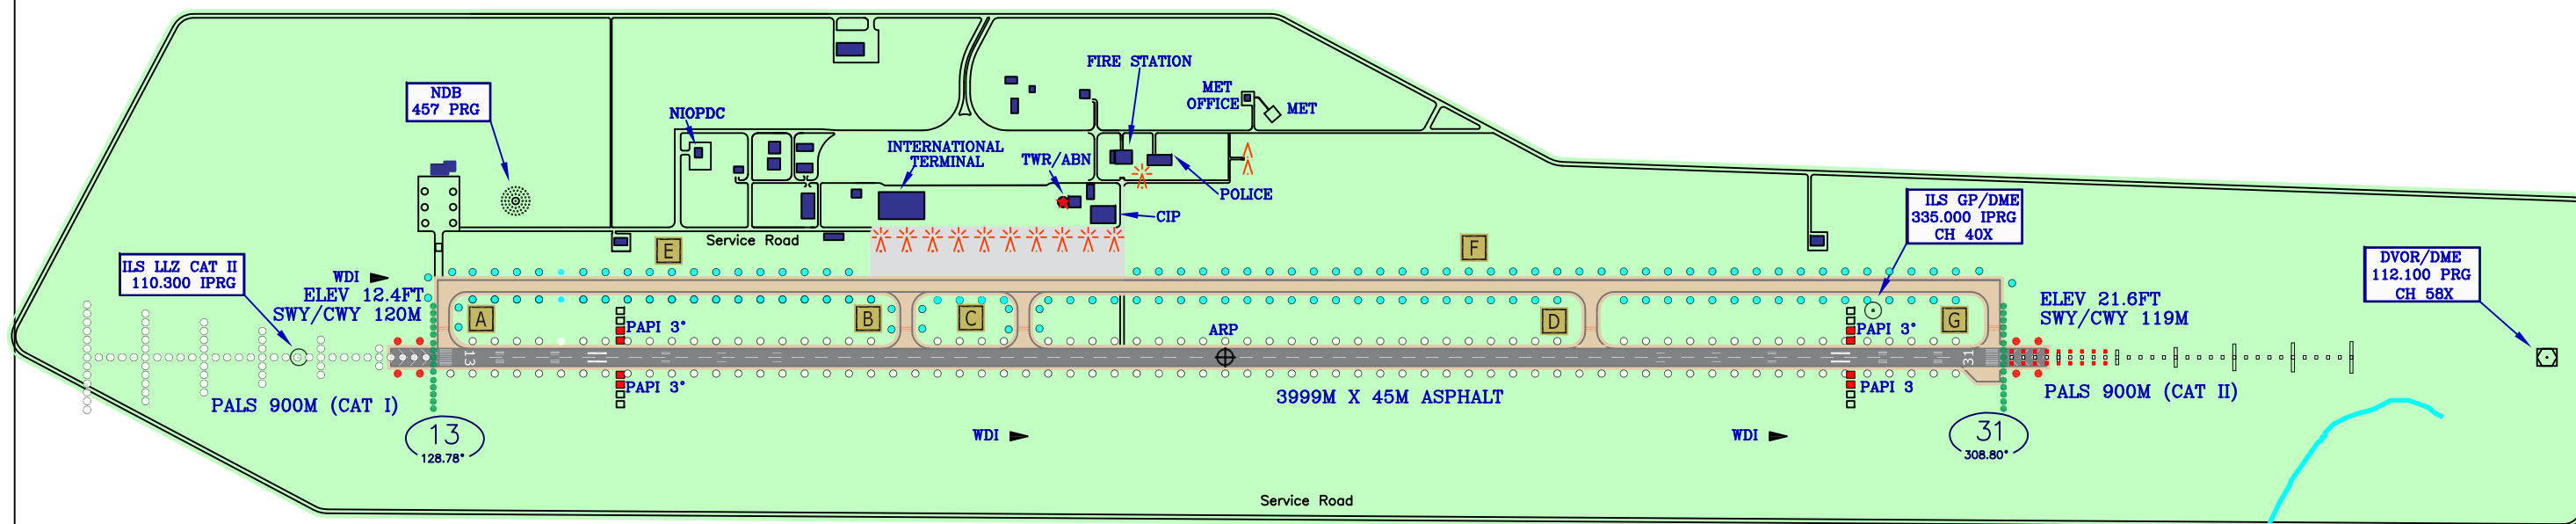

Scale 1:17000