

ARP 25°54'30" N
054°32'30" E




AD ELEV 26 FT

INFO 135.025
GND 121.725

SIRRI ISLAND/SIRRI

RWY	Direction (TRUE)	THR	ELEV	Bearing Strength	GUND
12	126°	255459.63N 0543143.70E	26FT	46/F/A/X/T Asphalt	-108
30	306°	255410.55N 0543257.64E	1FT	46/F/A/X/T Asphalt	-108

TWY width: NR1:21M, NR2: 11M
TWY Surface: Asphalt, TWY Strength: INFO not AVBL
Apron Surface: Asphalt
Apron Strength: INFO not AVBL

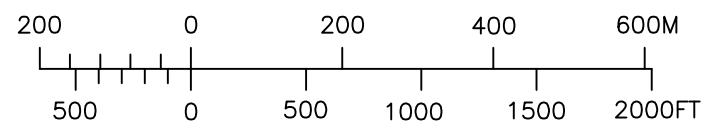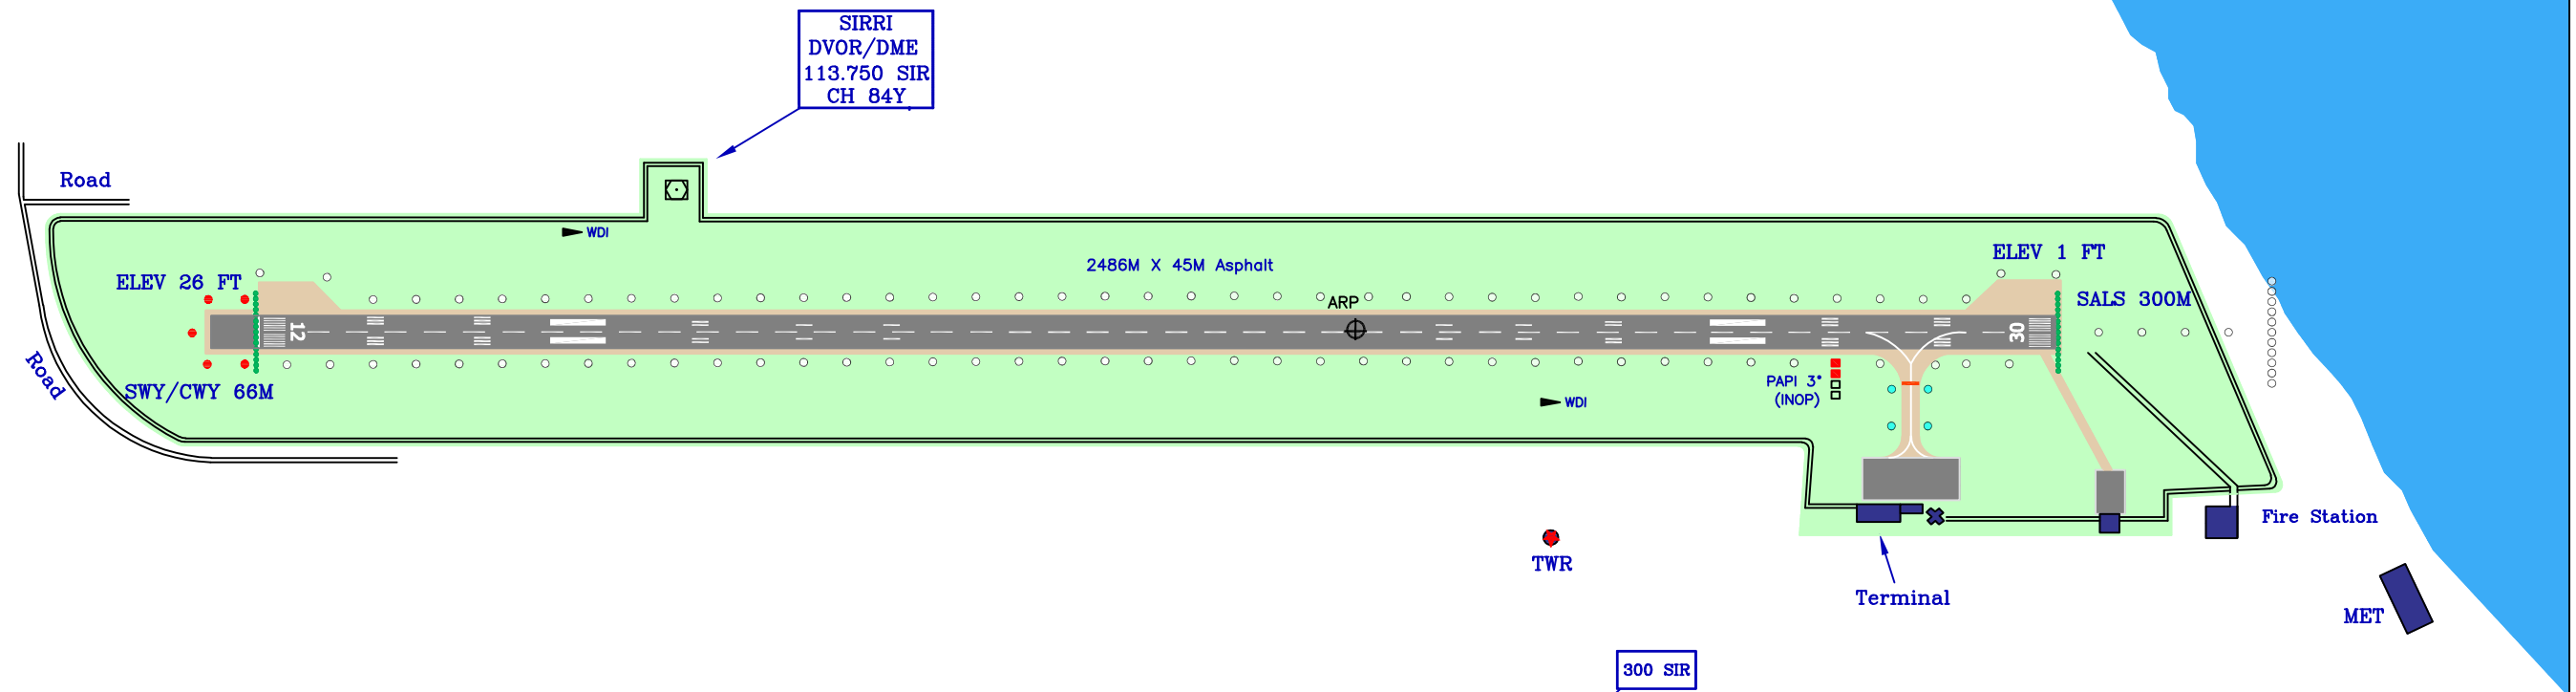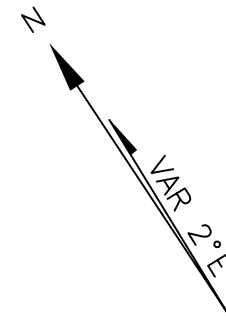

Scale 1:10000