


PERSIAN GULF



NOTE: ALL LIGHTINGS INOP

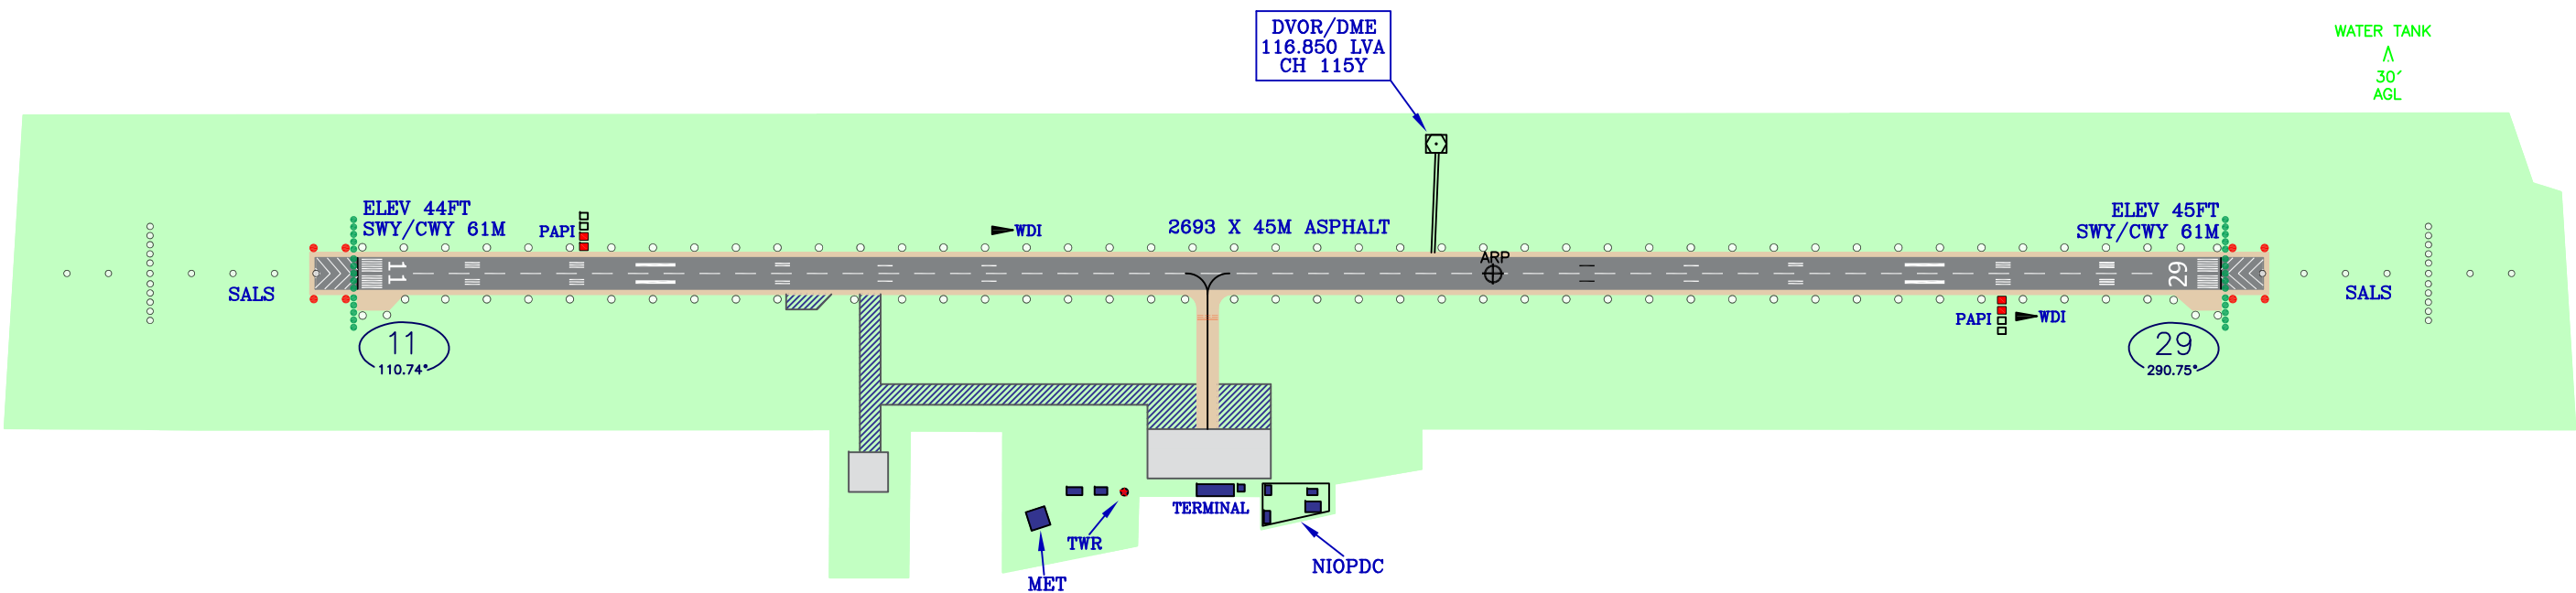

RWY	Direction (TRUE)	THR	ELEV	Bearing Strength	GUND
11	110.74°	264824.57N 0532157.05E	44FT	48/F/A/X/T Asphalt	94FT
29	290.75°	264855.47N 0532025.62E	45FT	48/F/A/X/T Asphalt	94FT

TWY width: 30M, Strength: NIL

COM MAST
420'
AMSL

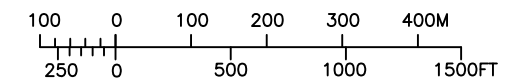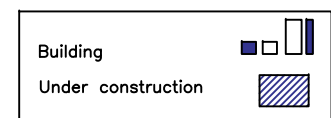

Scale 1:10000