

AERODROME OBSTACLE CHART-ICAO



ESFAHAN / SHAHID BEHESHTI INTL

DIMENSIONS AND ELEVATIONS IN METERS

TYPE A (OPERATING LIMITATIONS)


RWY 08R/26L

MAG VAR 3°E-1997

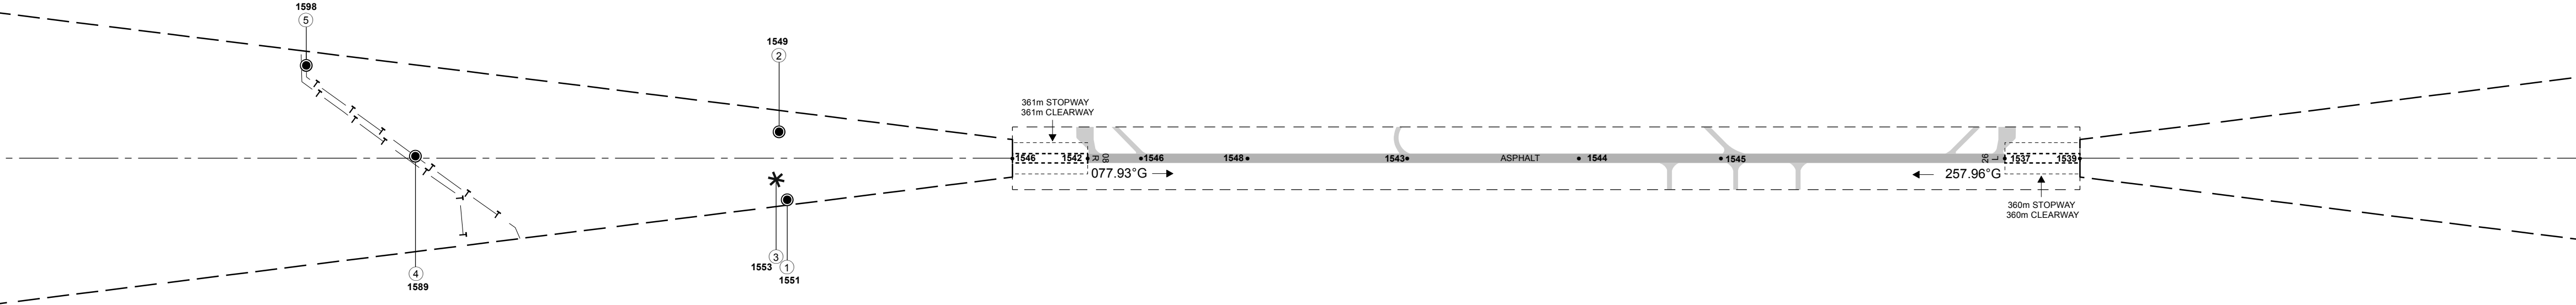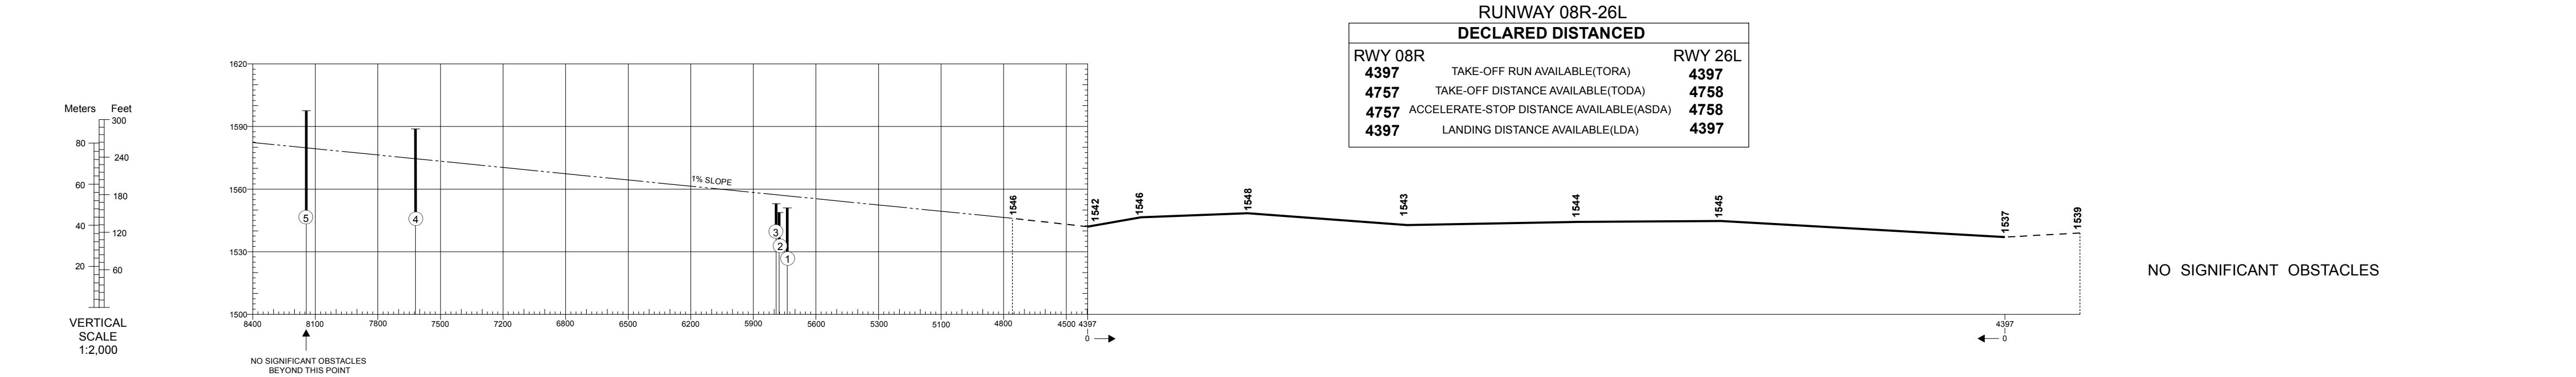

LEGEND		
	PLAN	PROFILE
IDENTIFICATION NUMBER	③	
ELEVATION AMSL	320	
POLE, TOWER, SPIRE, ANTENNA, ETC.	●	
TREE	*	
BUILDING	◆	
TERRAIN PENETRATING OBSTACLE PLANE		

AMDT RECORD		
No.	DATE	ENTERED BY

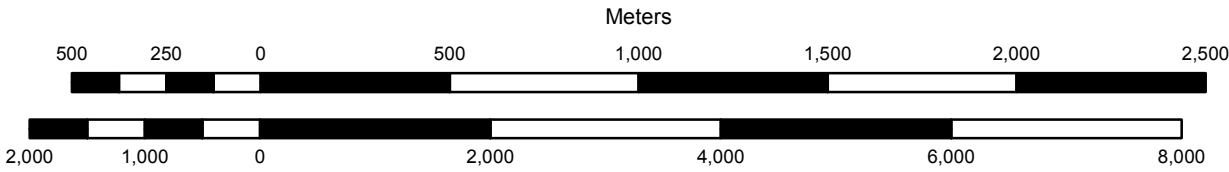

HORIZONTAL SCALE 1:20,000

ORDER OF ACCURACY: Horizontal 3m; Vertical 0.5m
Obstacles lying wholly below the shadow of other obstacles are not shown.

