
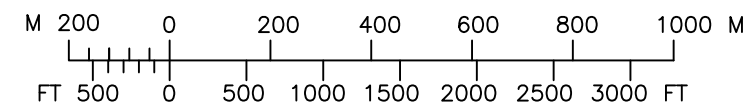


RWY	Direction (TRUE)	THR	ELEV	Bearing Strength	GUND
08	079.21°	340806.06N 0494939.47E	5447FT	PCN 65/F/C/X/T	20FT
26	259.23°	340828.51N 0495201.31E	5453FT	PCN 65/F/C/X/T	20FT
TWY width is 23 M, Surface: Asphalt, Strength: 65/F/C/X/T 20 CM Difference in SFC exists BTN RWY 08/26 and shoulder on both sides Apron Surface: Asphalt, Strength: 65/F/C/X/T AD Code Letter / Number : 4D					

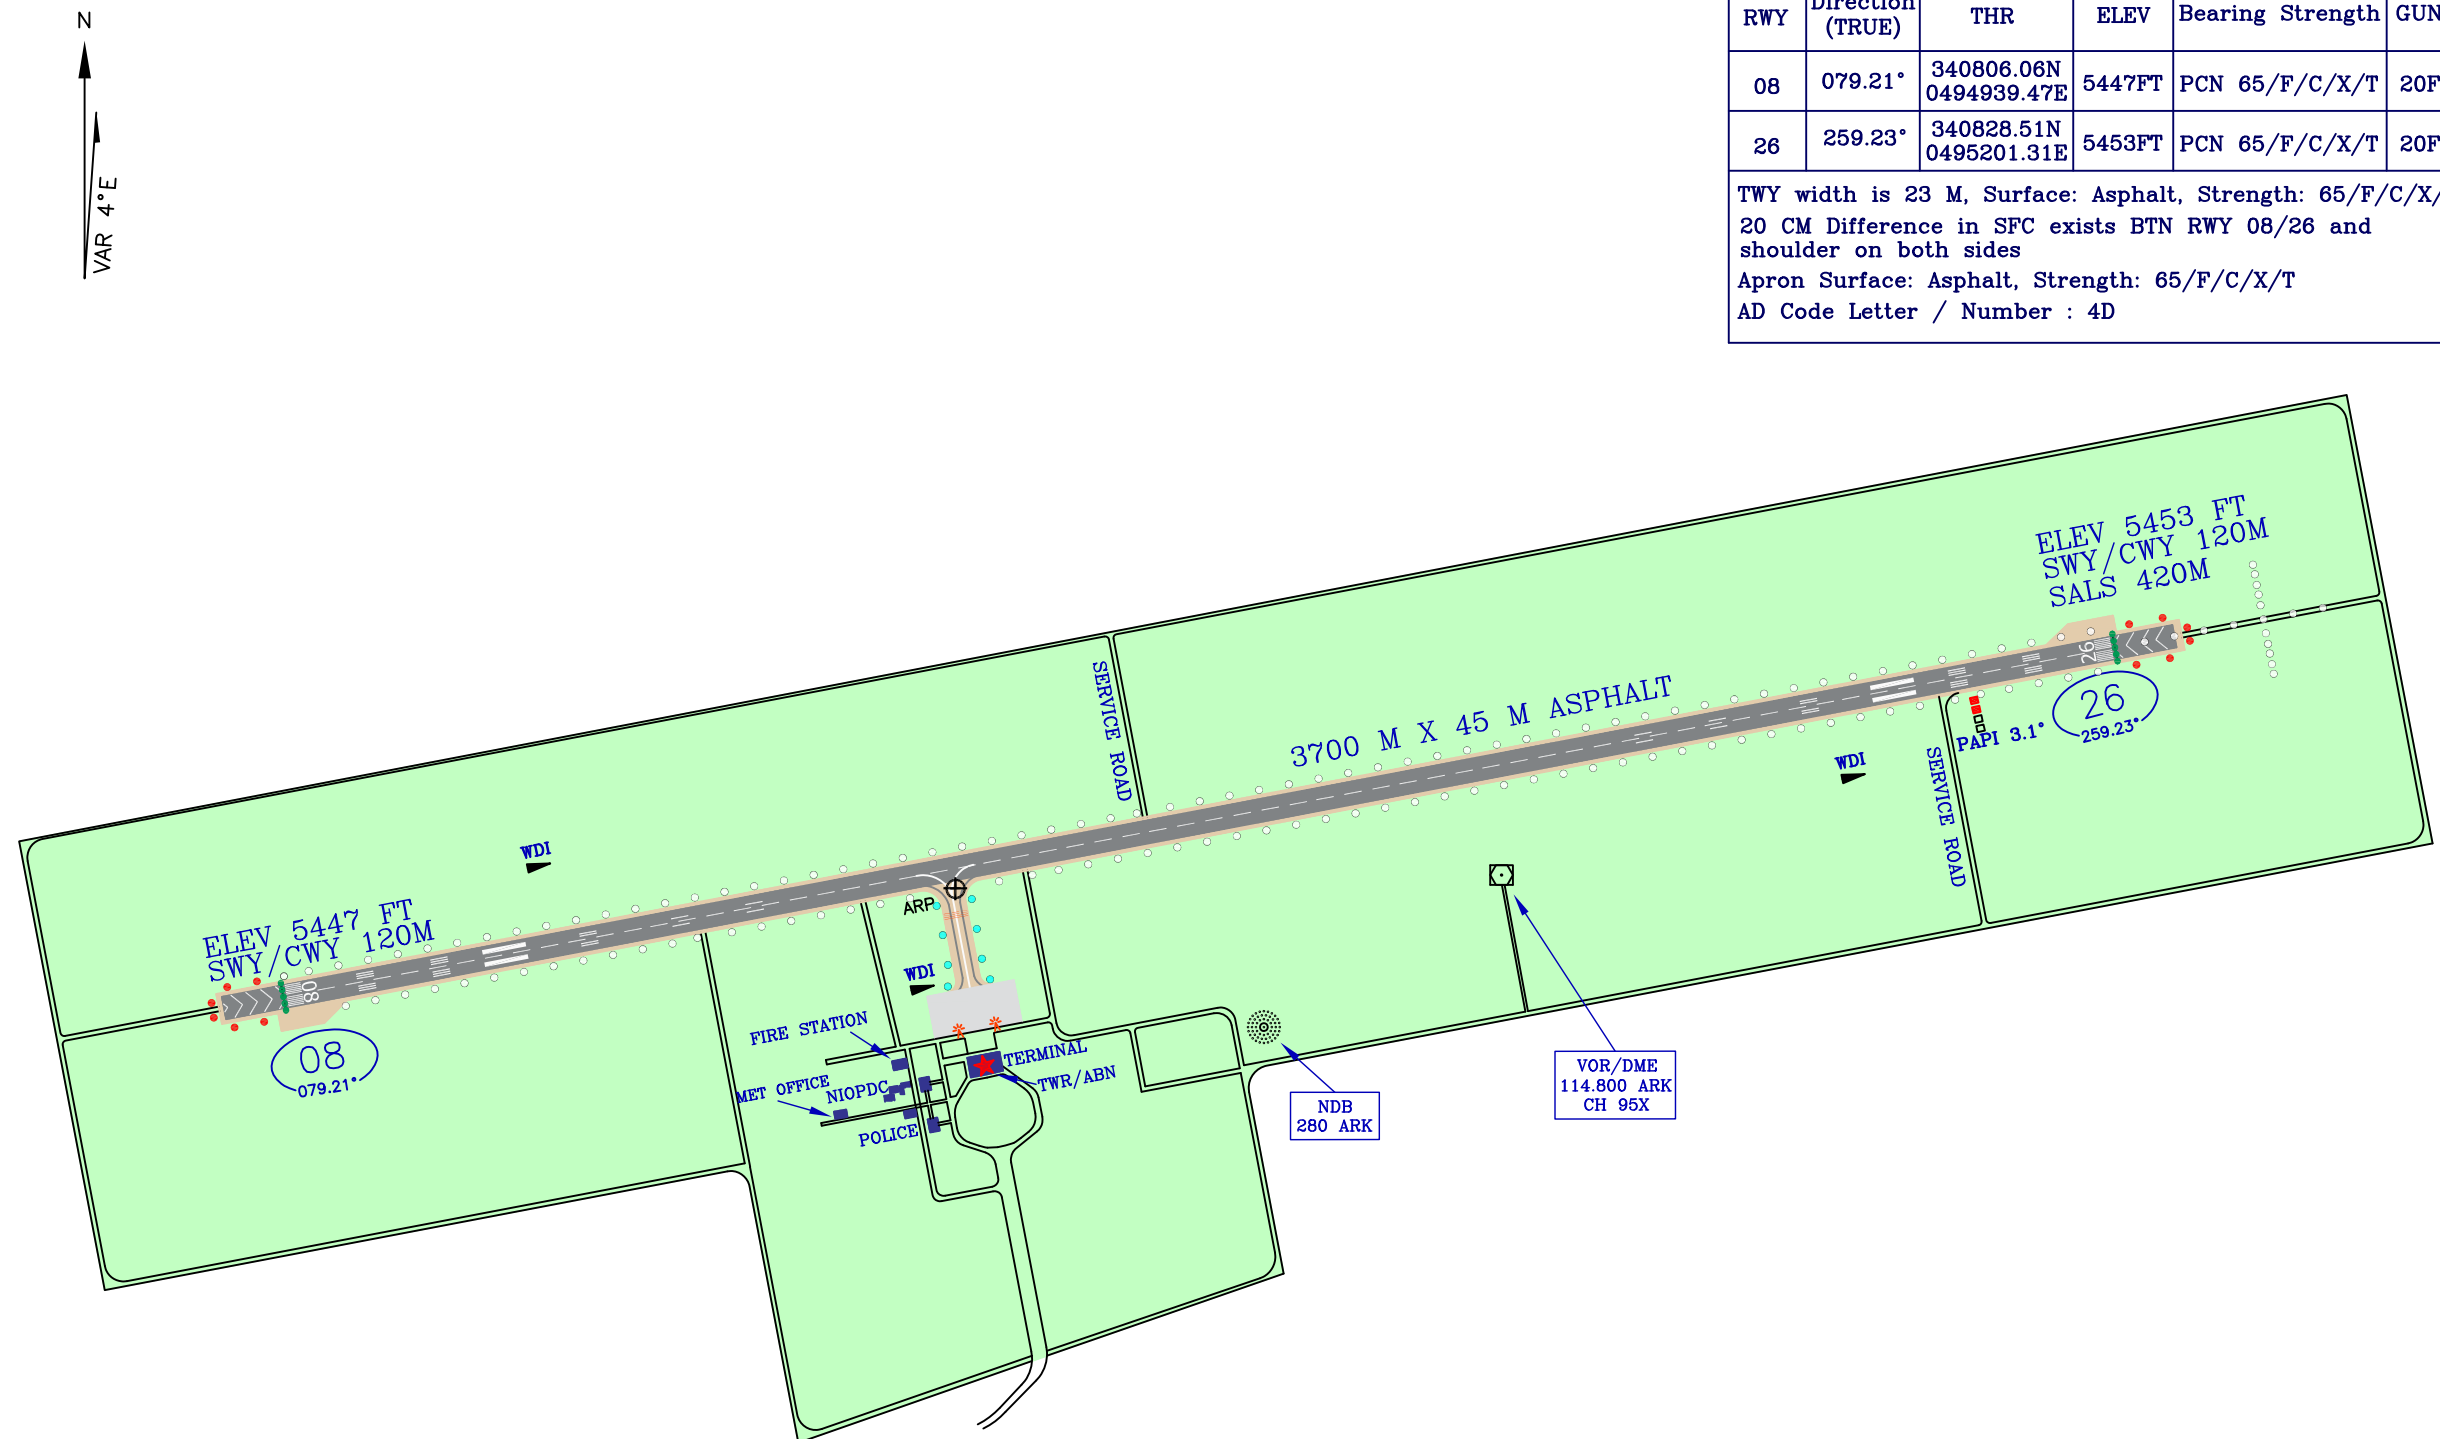

Scale 1:15000