



RWY	Direction (TRUE)	THR	ELEV	Bearing Strength	GUND
13	128.68°	284359.68N 0573941.23E	2661FT	39/F/A/X/T Asphalt	-43FT
31	308.69°	284252.68N 0574116.14E	2525FT	39/F/A/X/T Asphalt	-43FT
- TWY width: 13M, Surface: Asphalt, Strength: INFO not AVBL.					
- New TWY width: 23M, Surface: Asphalt, Strength: 39/F/A/X/T					
- Apron DIM: 70M*50M, Surface: Asphalt, Strength: INFO not AVBL					
- New apron DIM: 150M*75M, Surface: Asphalt, Strength: 39/F/A/X/T					
- THR RWY 13 displaced 300M.					
DTHR RWY 13 Coordinate: 284353.59N, 0573949.86E					
DTHR RWY 13 Elevation: 2649FT					

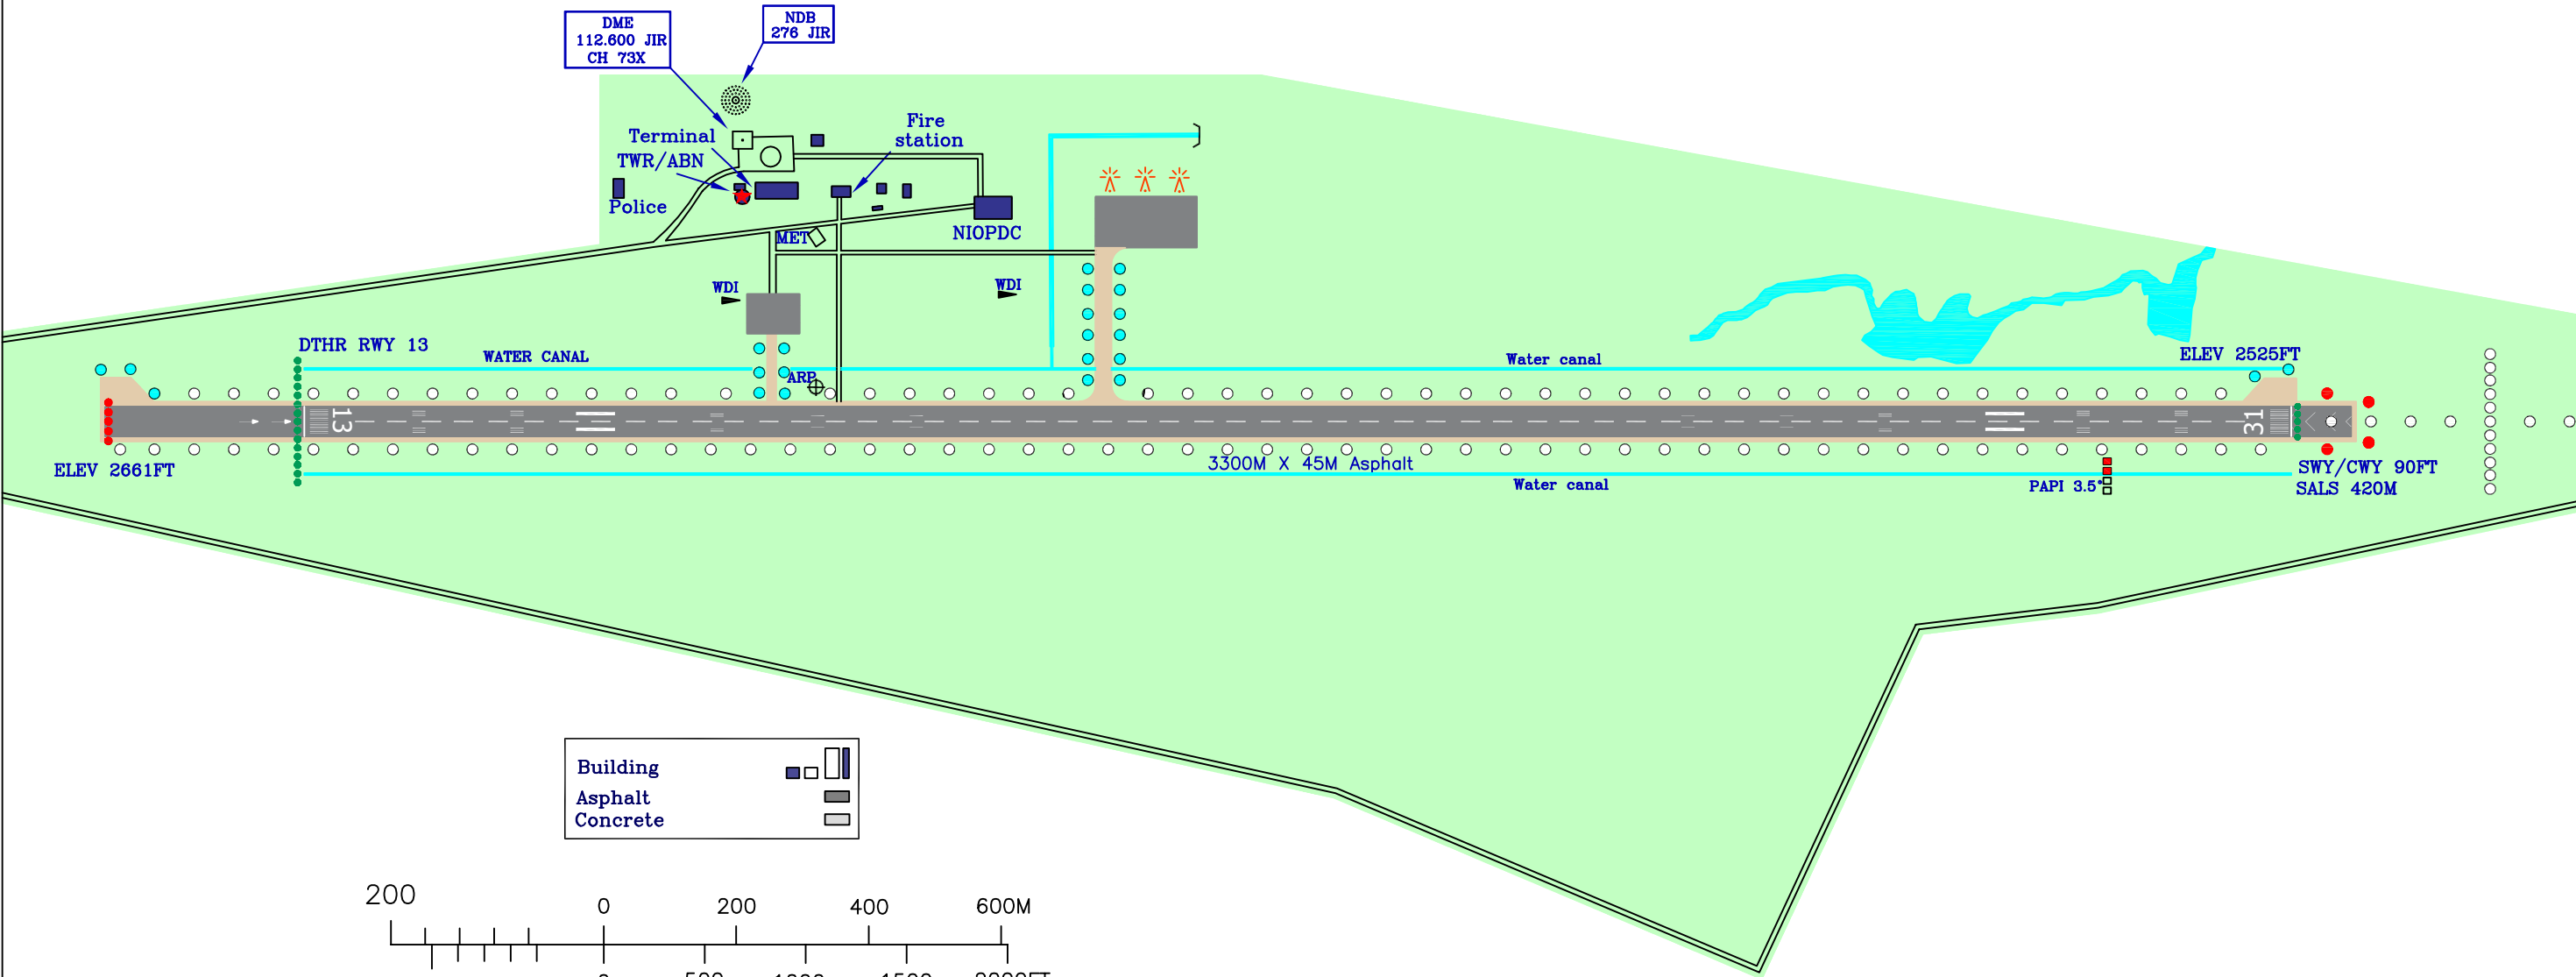

Building

Asphalt

Concrete

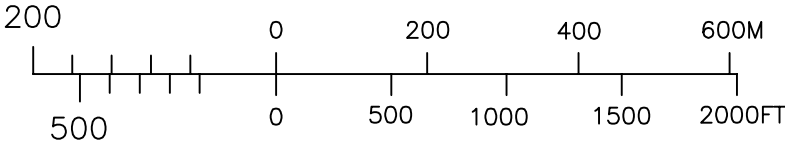

Scale 1:10000