



RWY	Direction (TRUE)	THR	ELEV	Bearing Strength	GUND
12	122.59°	290532.63N 0582607.42E	3231FT	40/F/B/Y/T Asphalt	-46
30	302.60°	290433.39N 0582752.88E	3131FT	40/F/B/Y/T Asphalt	-46
TWY width: 23M Strenght : NIL					

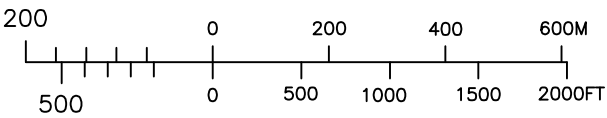

Scale 1:13000

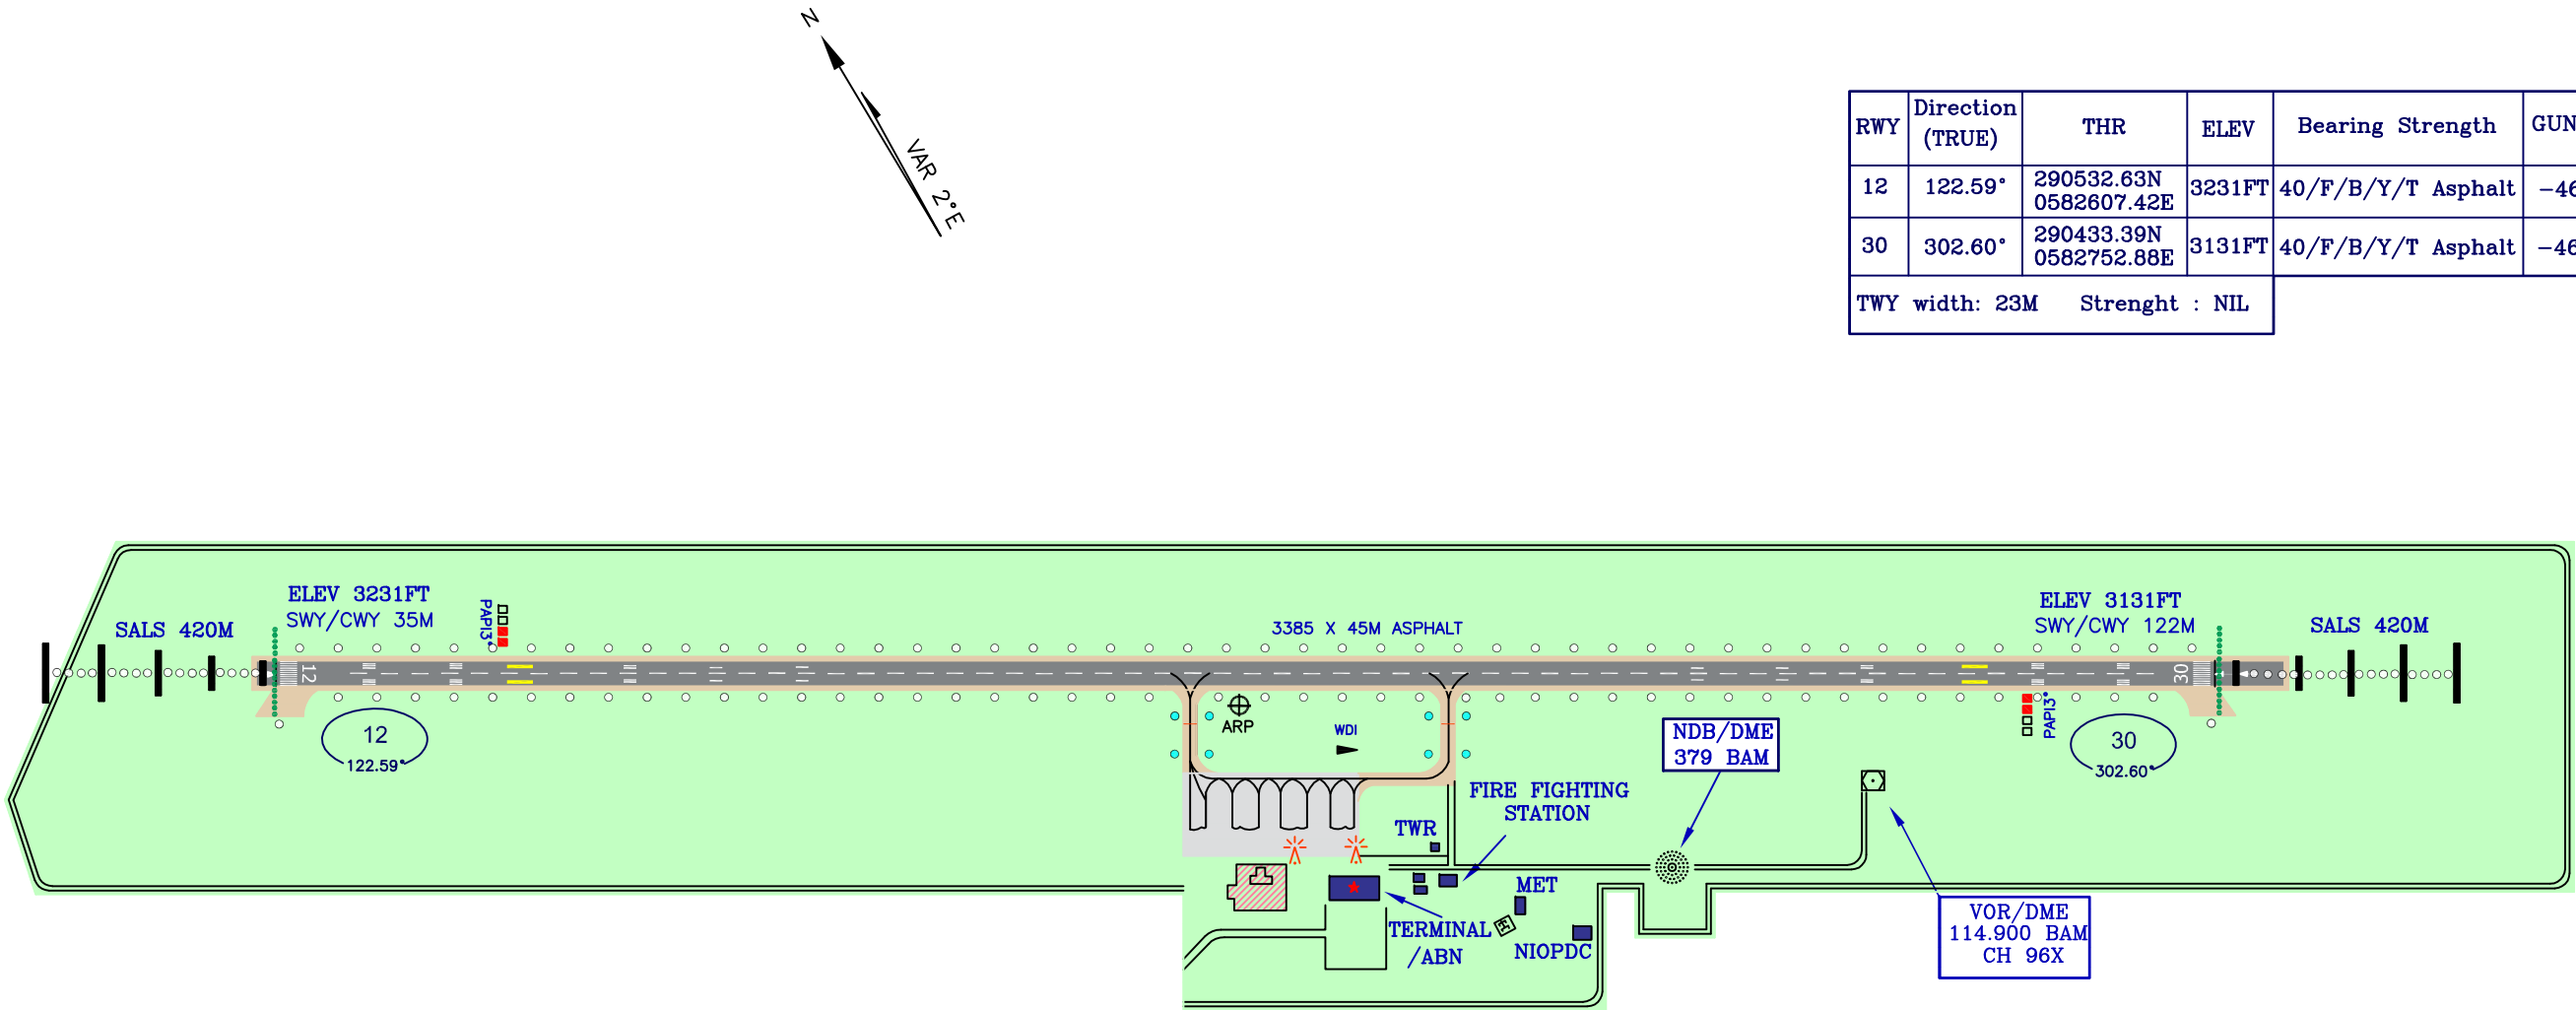