
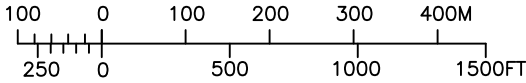


RWY	Direction (TRUE)	THR	ELEV	Bearing	Strength	GUND
14	139.05°	285355.78N 0534259.98E	4293FT	10F/D/X/U	Asphalt	-47FT
32	319.05°	285308.05N 0534347.04E	4246FT	10F/D/X/U	Asphalt	-47FT
TWY width: 15M, Strength: NIL						

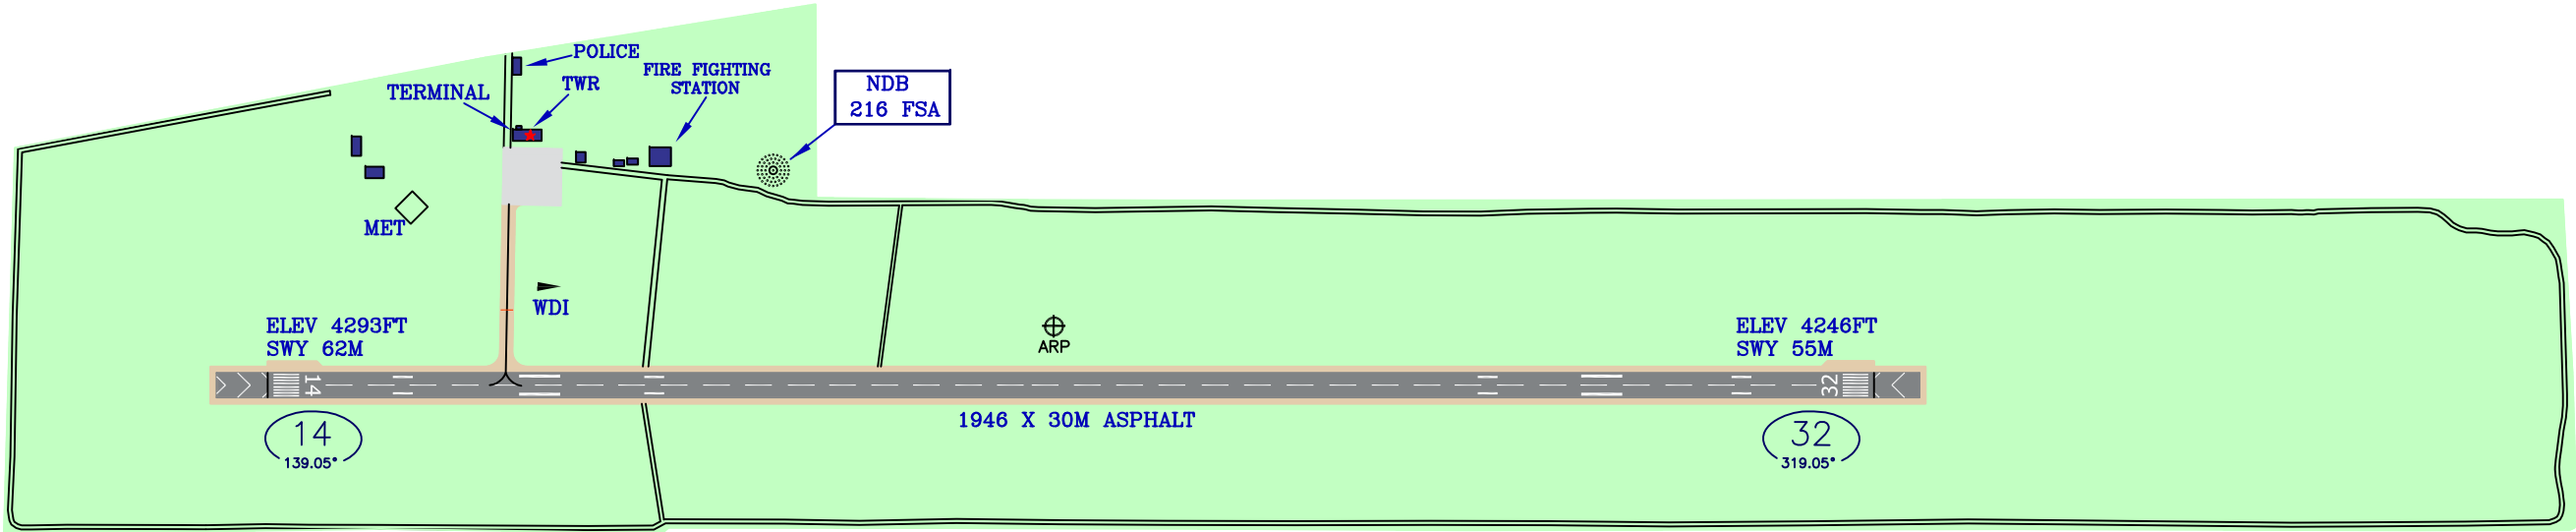

Scale 1:9000