



RWY	Direction (TRUE)	THR	ELEV	Bearing	Strength	GUND
08	081.95°	283506.72N 0533402.49E	3354FT	25F/C/Y/T	Asphalt	-54FT
26	261.96°	283517.42N 0533528.73E	3374FT	25F/C/Y/T	Asphalt	-54FT

TWY Width: 15M

TWY Surface: Asphalt

TWY Strength: INFO not AVBL.

Apron surface: Asphalt




Apron Strength: INFO not AVBL.

Apron Dimensions: 60M x 60M

THR RWY 26 displaced 75M. DTHR Marking not AVBL.

DTHR RWY 26 Coordinate: INFO not AVBL.

DTHR RWY 26 Elevation: INFO not AVBL.

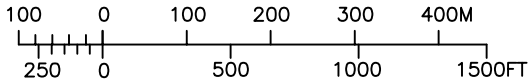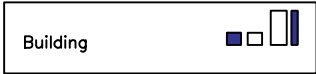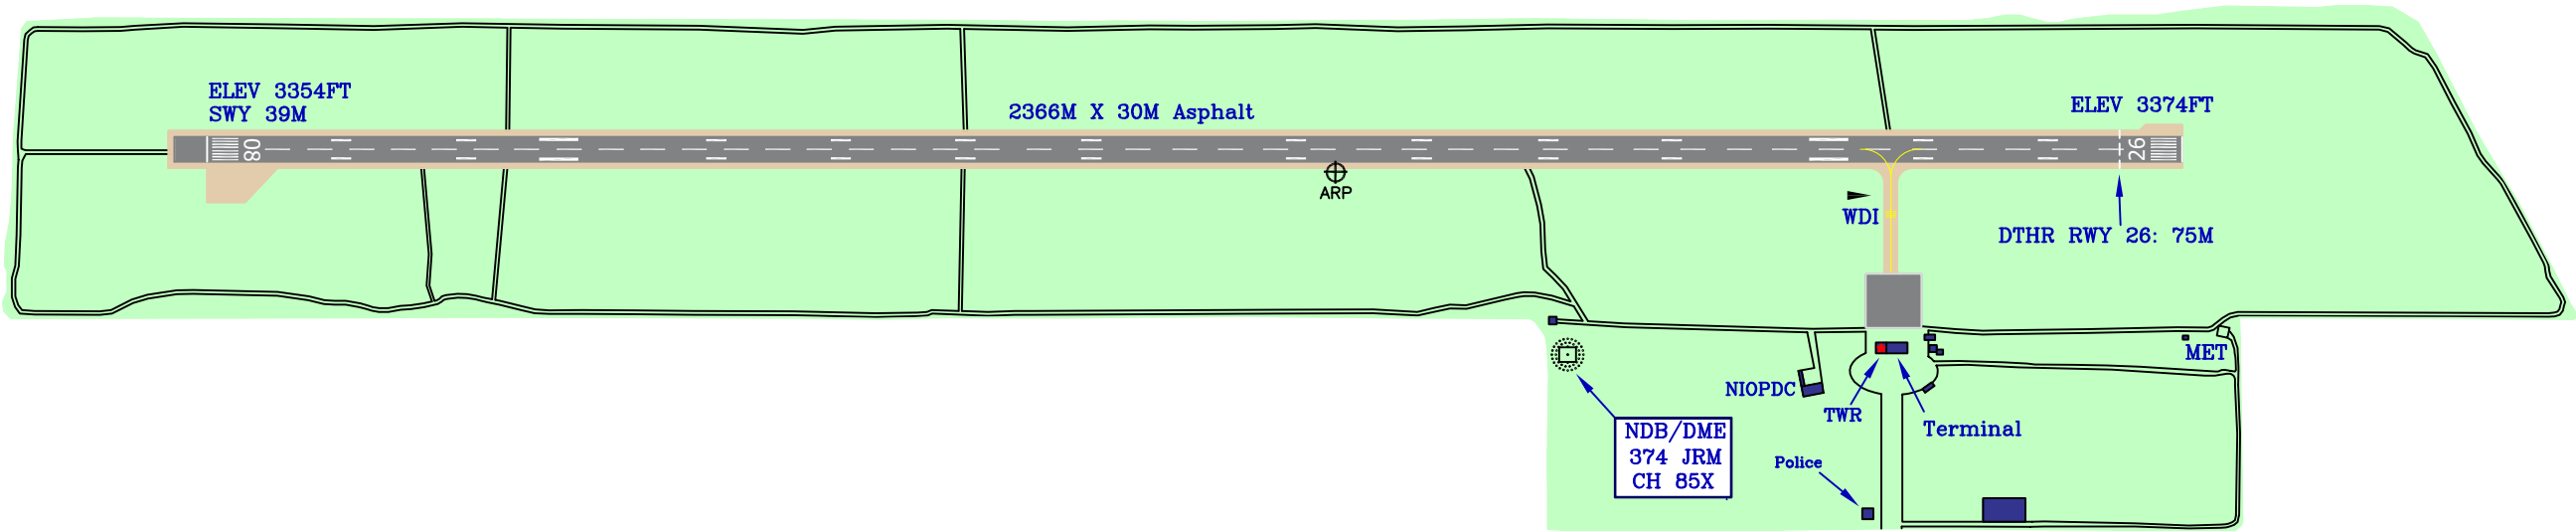

Scale 1:9000