

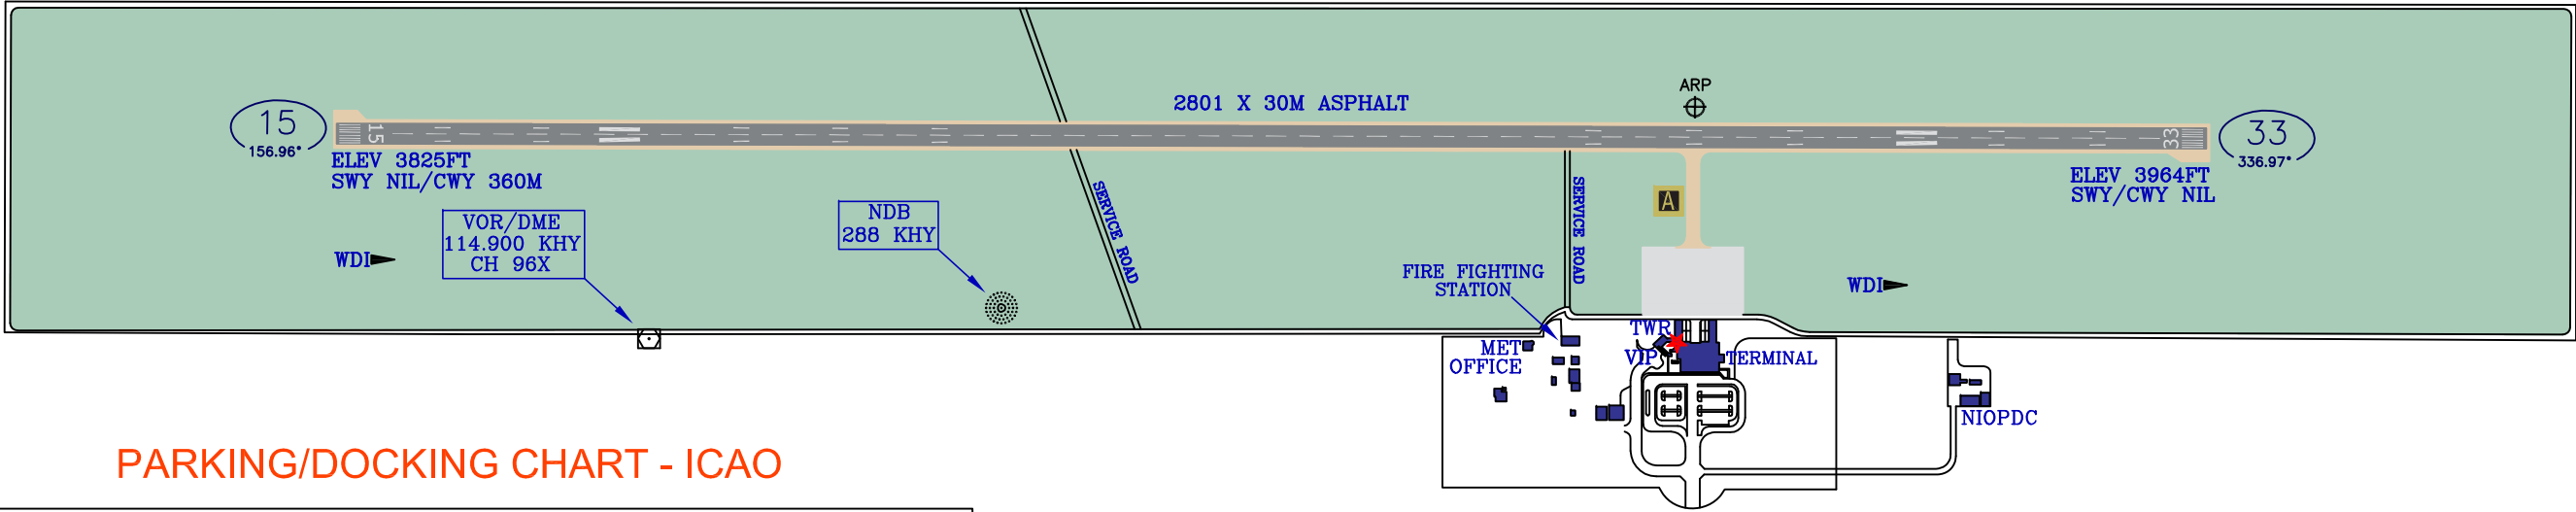


RWY	Direction (TRUE)	THR	ELEV	Bearing Strength	GUND
15	156.96°	382620.57N 0445802.27E	3825FT	33/F/C/X/T Asphalt	-70FT
33	336.97°	382456.97N 0445847.44E	3964FT	33/F/C/X/T Asphalt	-70FT
TWY Width: 18M, Strength: Information not available.					

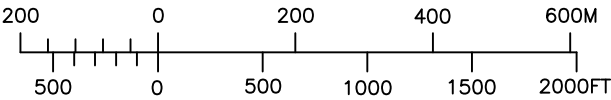

PARKING/DOCKING CHART - ICAO

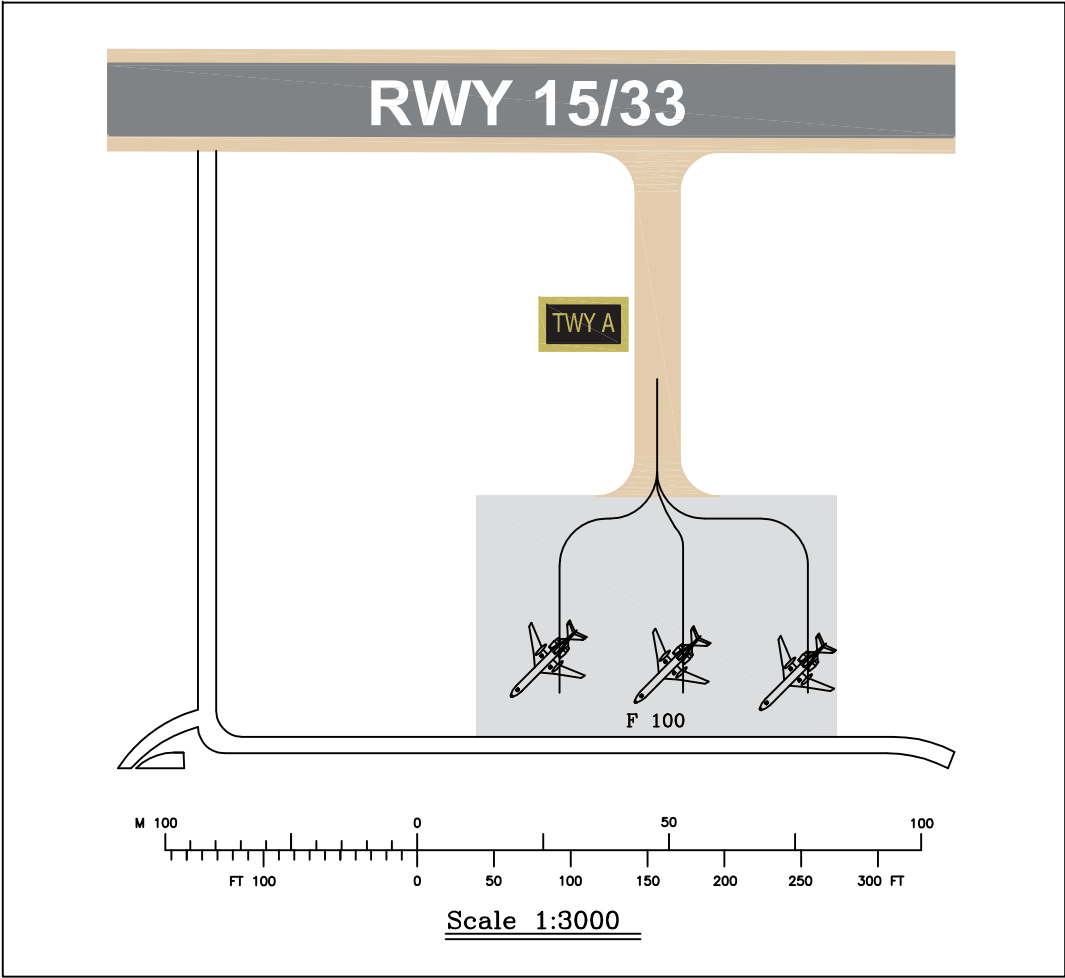

Scale 1:11000