



RWY	Direction (TRUE)	THR	ELEV	Bearing Strength	GUND
11	112.05°	301810.07N 0560212.44E	5252FT	64/F/C/X/T Asphalt	-22FT
29	292.06°	301733.49N 0560356.48E	5290FT	64/F/C/X/T Asphalt	-22FT

TWY width: 23M, Surface: Asphalt, Strenght : NIL
Apron DIM: 128M*149M, surface: Asphalt, Strenght : NIL
AD Code Letter/Number:4D

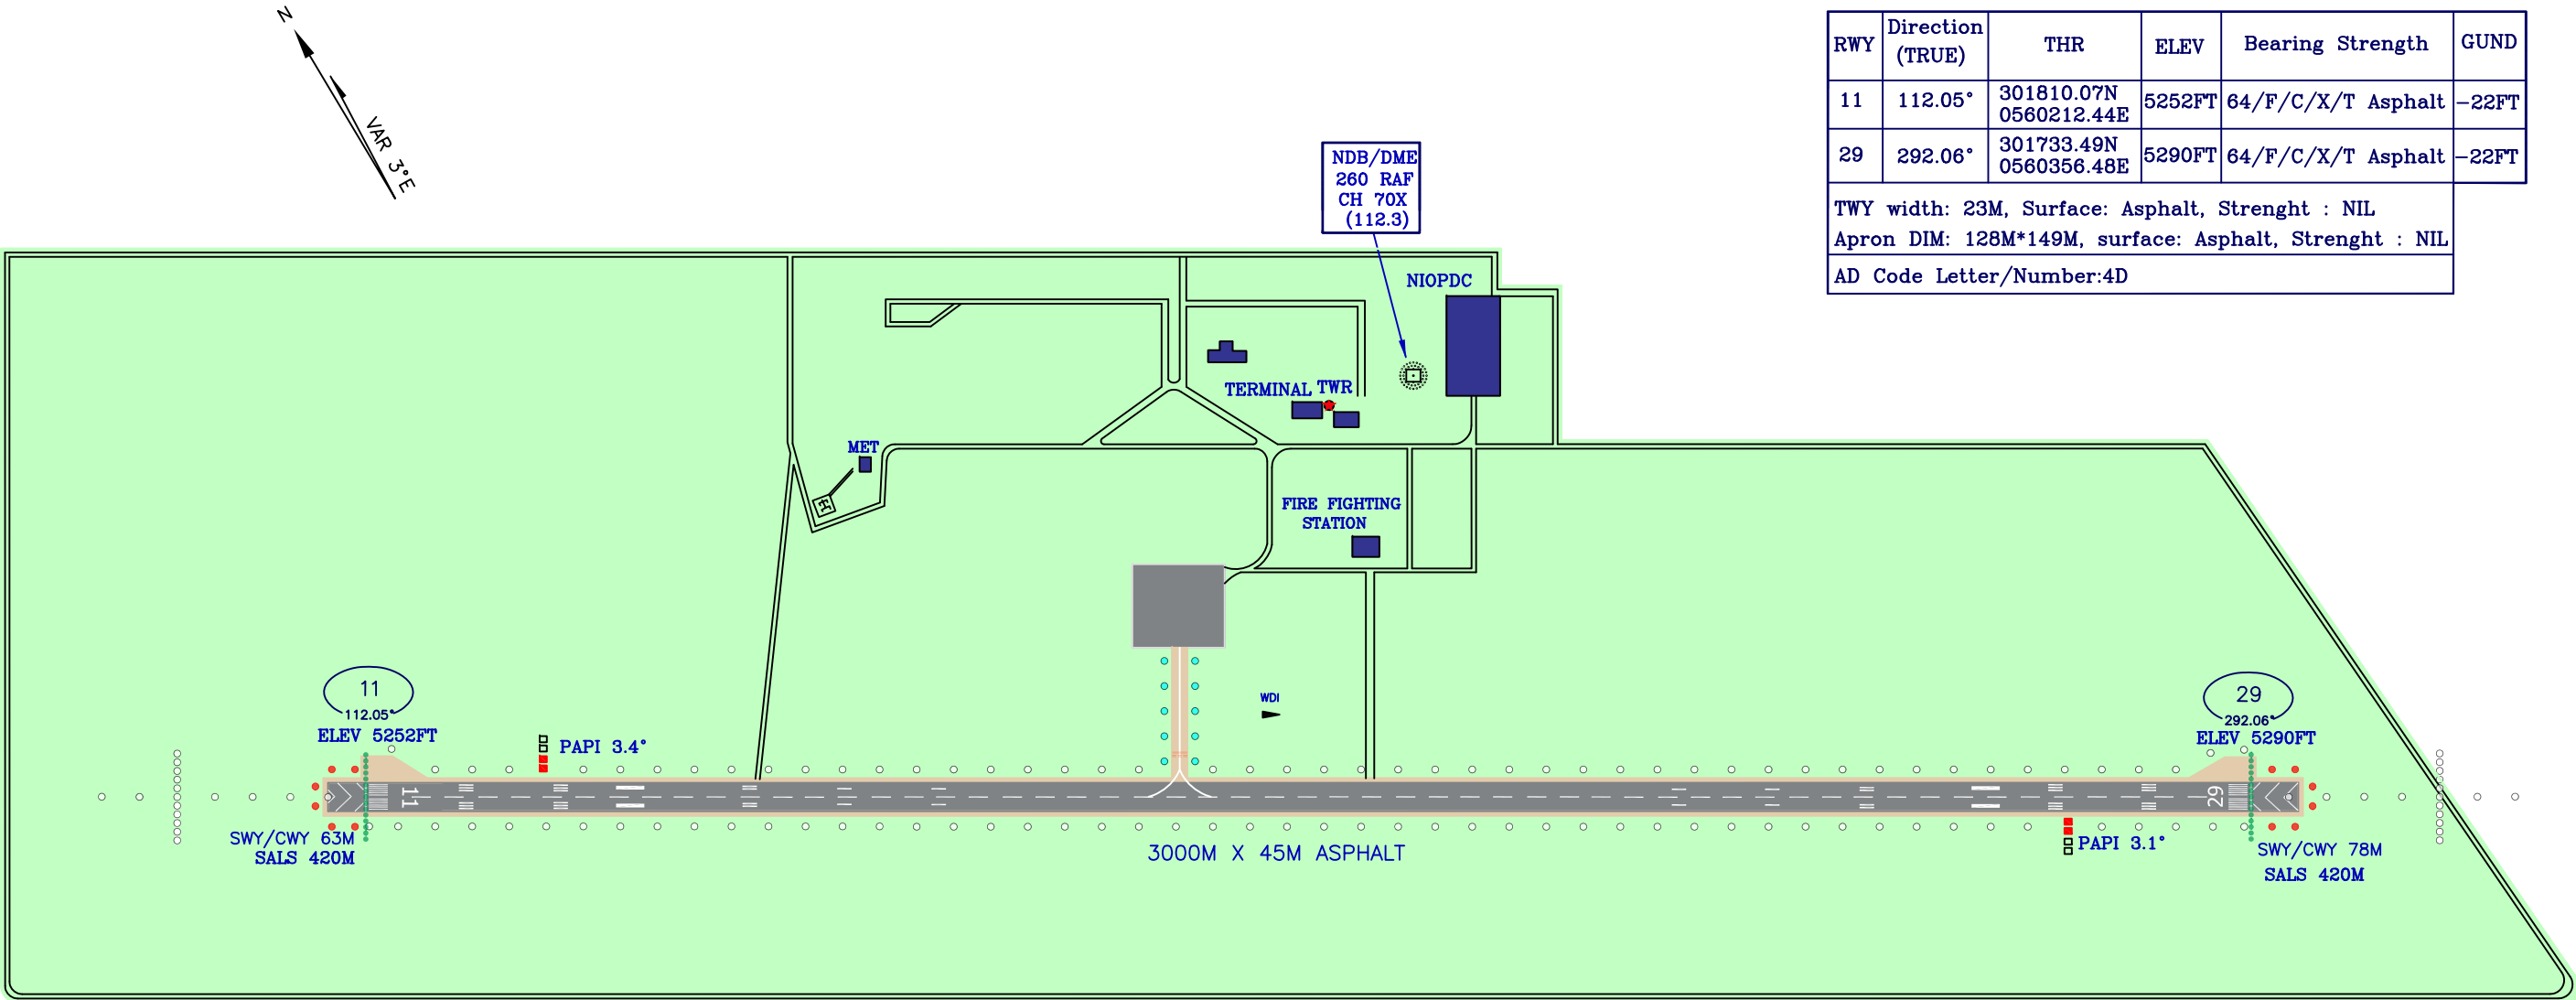

Building	
Concrete	
Asphalt	

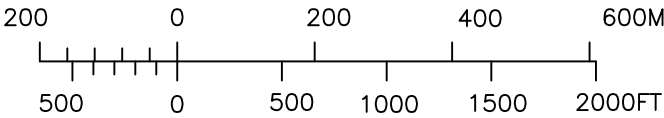

Scale 1:11000