

RWY	Direction (TRUE)	THR	ELEV	Bearing Strength	GUND
09	094.75°	361009.38N 0573439.29E	2975 FT	49/F/C/X/T Asphalt	-42FT
27	274.77°	361000.82N 0573646.03E	2998 FT	49/F/C/X/T Asphalt	-42FT



TWY Surface: Asphalt

TWY Strenght: Information not AVBL

Apron dimentions: 180x100 M

Apron Surface :Asphalt

Apron strength:Information not AVBL

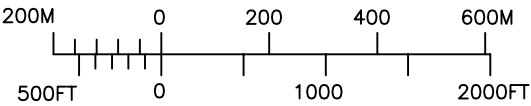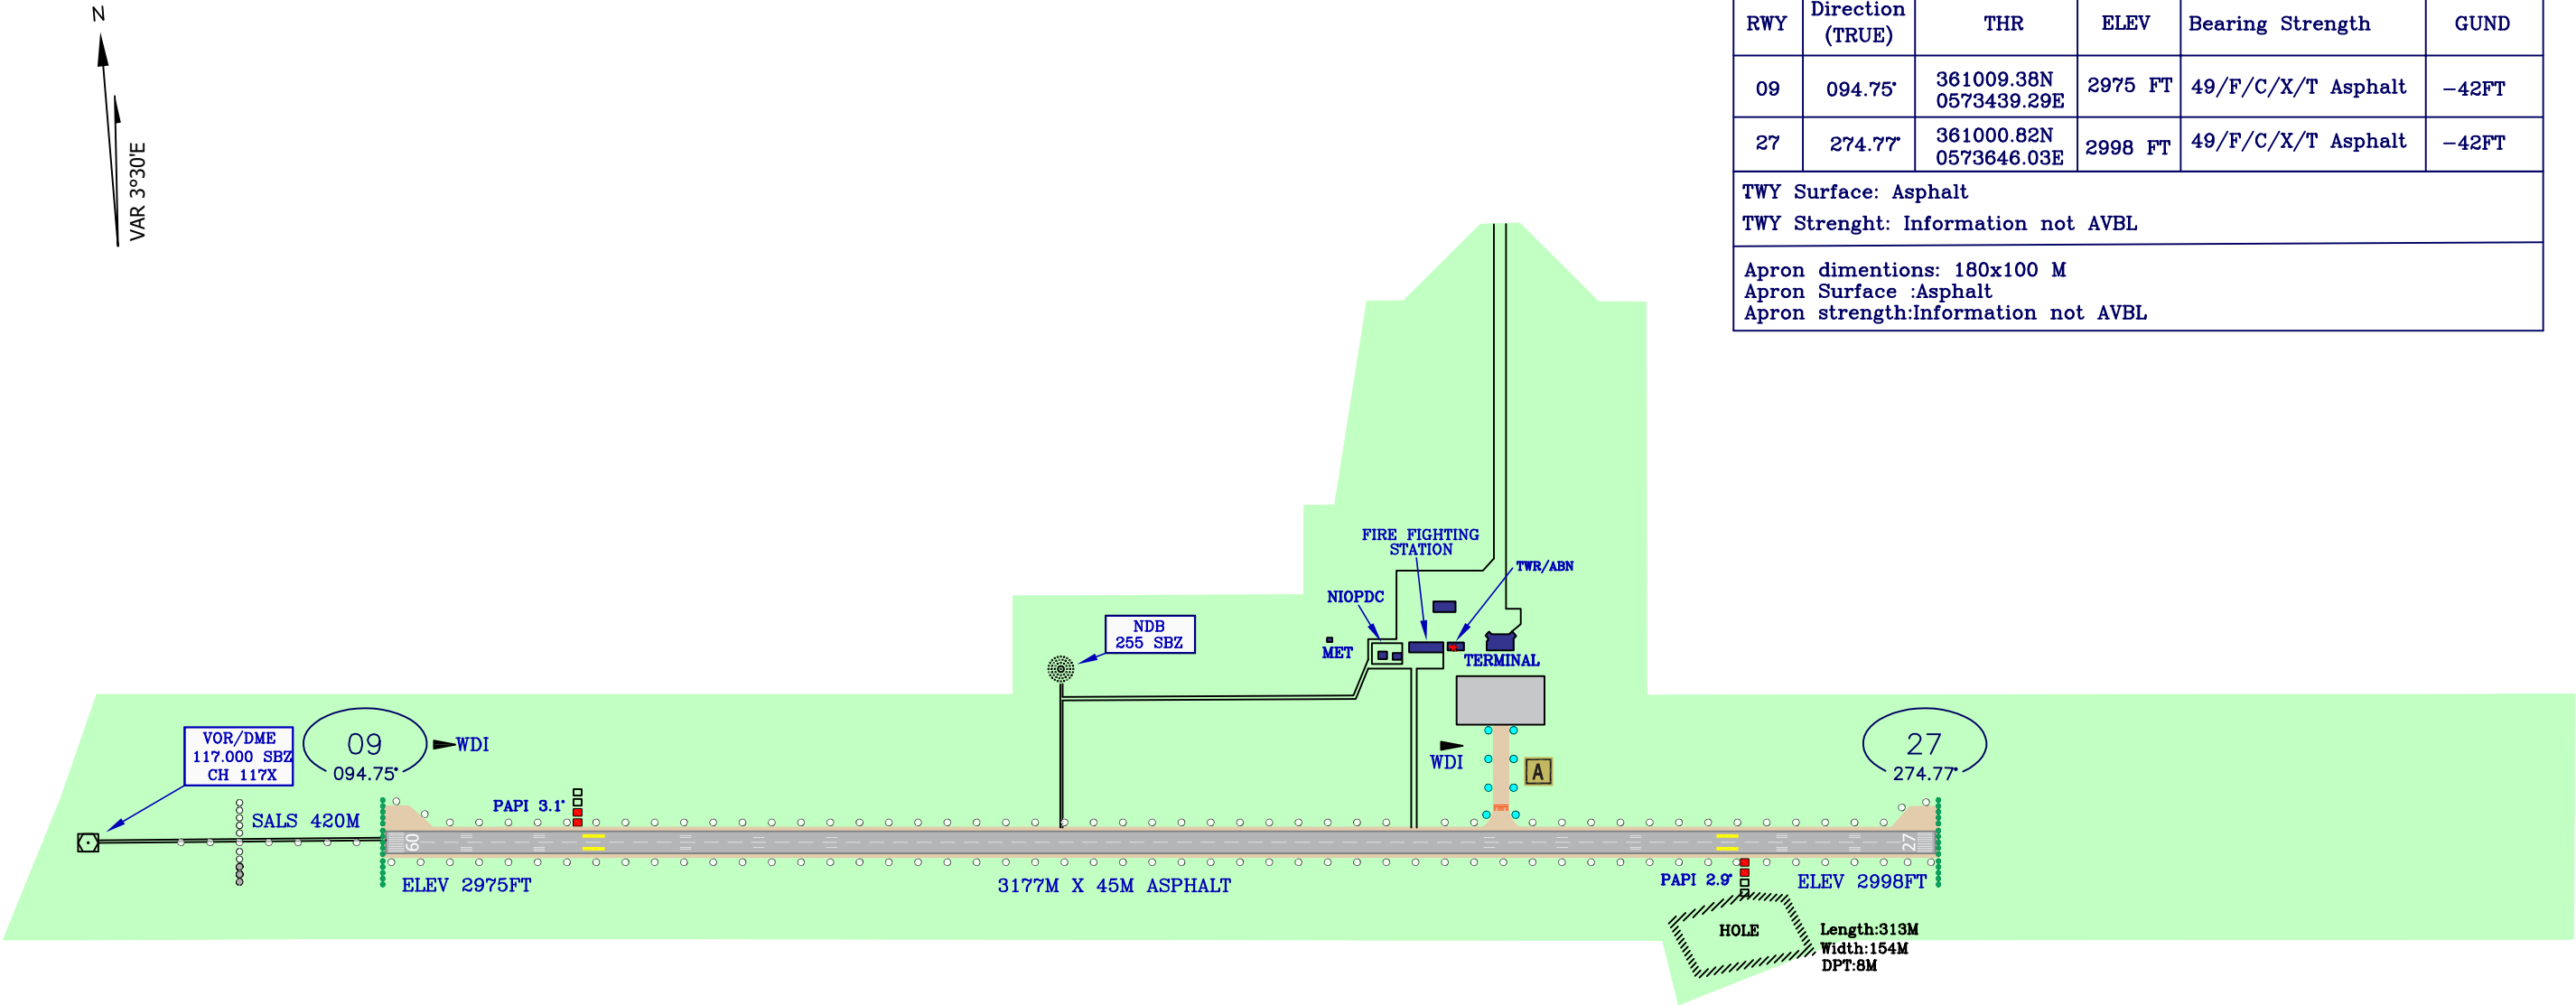

Scale 1:14000