
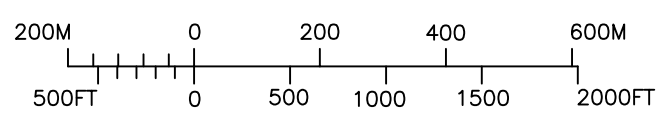


RWY	Direction (TRUE)	THR	ELEV	Bearing Strength	GUND
11	113.02°	332631.35N 0481551.06E	3783FT	50/F/C/Y/T Asphalt	+6FT
29	293.04°	332547.01N 0481755.47E	3793FT	50/F/C/Y/T Asphalt	+6FT

THR RWY 29 displaced 203 M.
DTHR RWY 29 Coordinate: 332549.58N 0481748.25E
DTHR RWY 29 ELEV: 3791 FT.

TWY width: 23M, Surface: Asphalt, Strength: not AVBL
Apron Surface: Asphalt

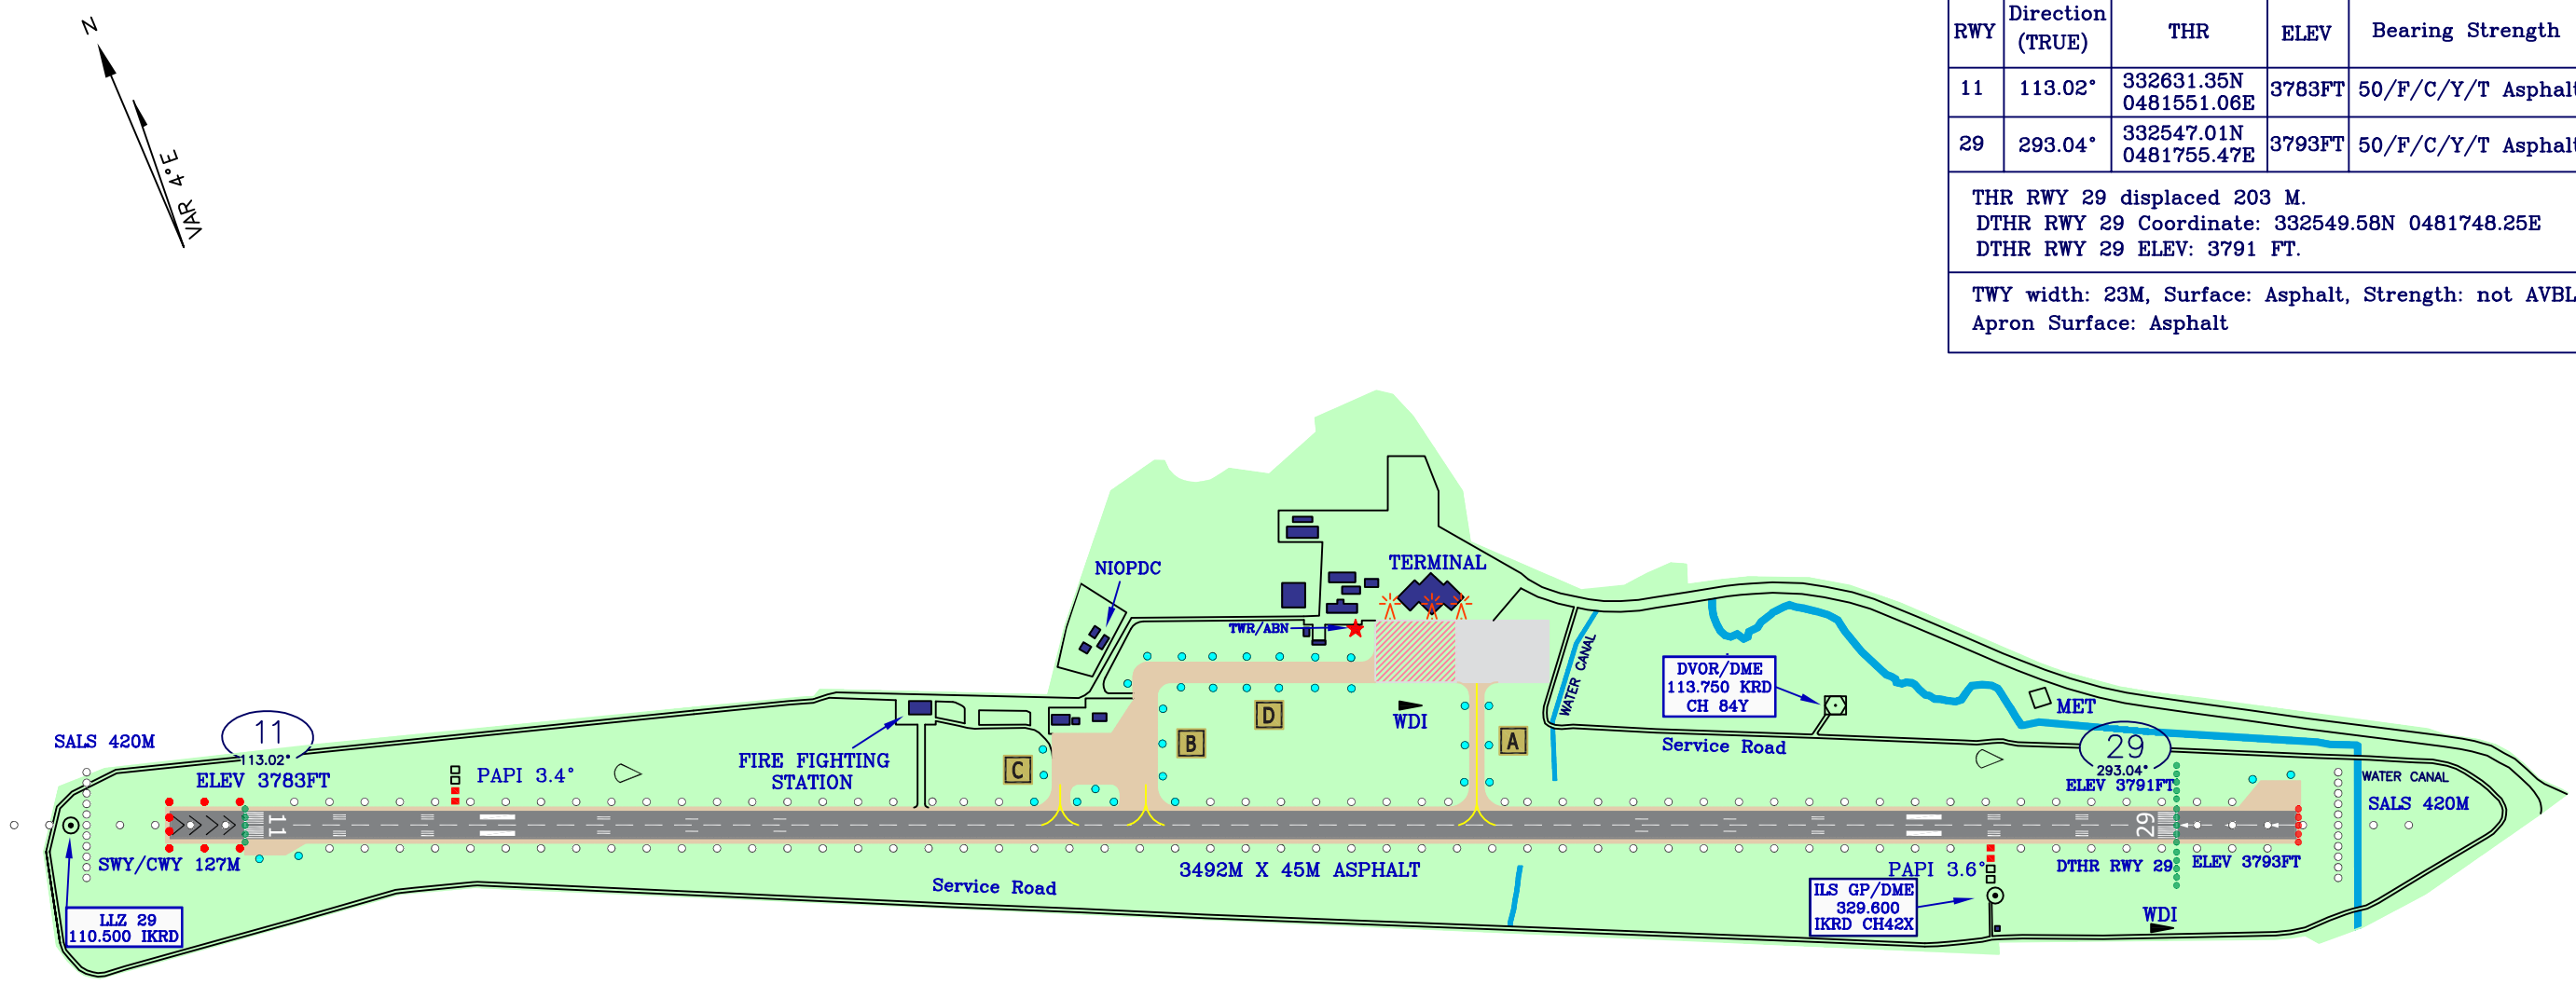

Scale 1:12000