

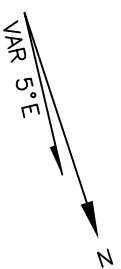


TWR 122.900 , 121.900
ATIS 128.450

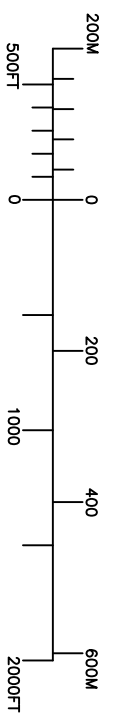


RWY	Direction (TRUE)	THR	ELEV	Bearing Strength	GUNND
01	018.18°	351353.26N 0470012.33E	4488 FT	55/F/C/X/T Asphalt	41 FT
19	198.19°	351526.33N 0470049.59E	4528 FT	55/F/C/X/T Asphalt	41 FT

THR RWY 01 displaced 500M.  
 DTHR RWY 01 coordinates: 351408.68N, 0470018.49E  
 DTHR RWY 01 ELEV: 4484FT  
 TWYs Width is 23M, Surface Asphalt, Strength: PCN 55/F/C/X/T  
 APRON Surface Asphalt, Strength: PCN 55/F/C/X/T  
 APRON Dimension: 260M\*82M

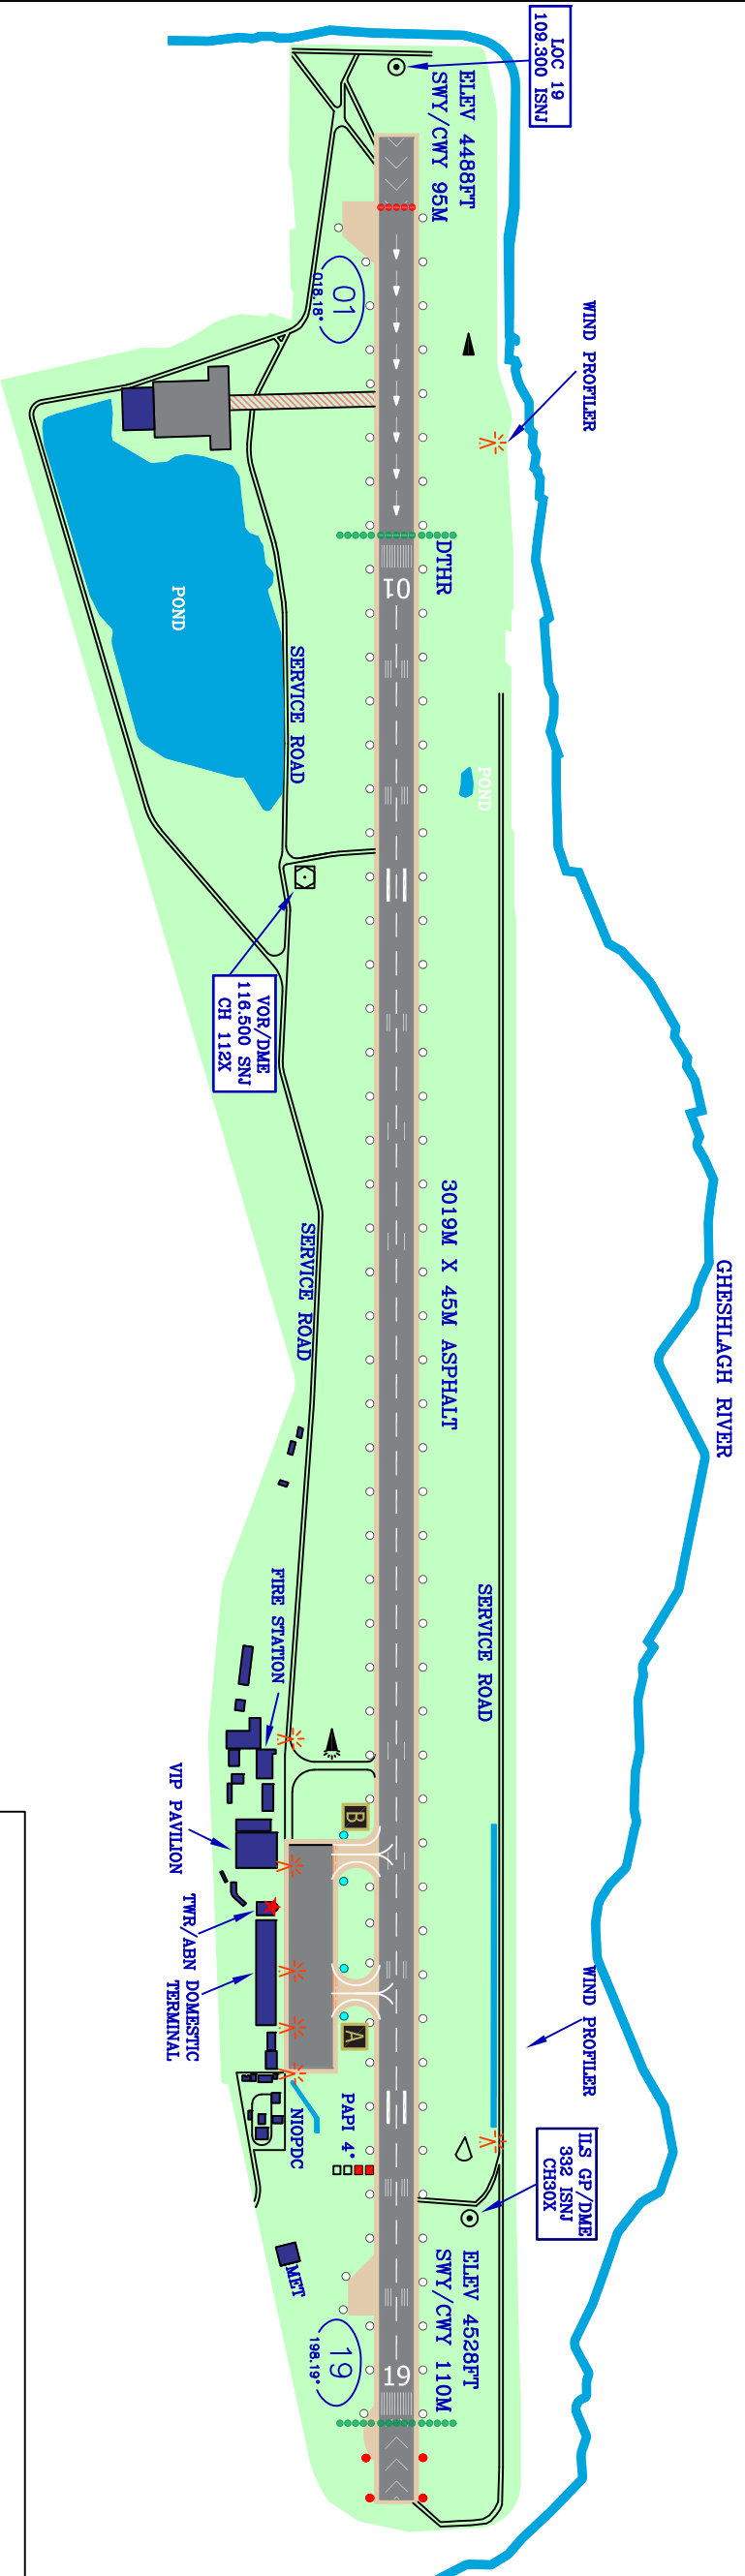

Scale 1:10000

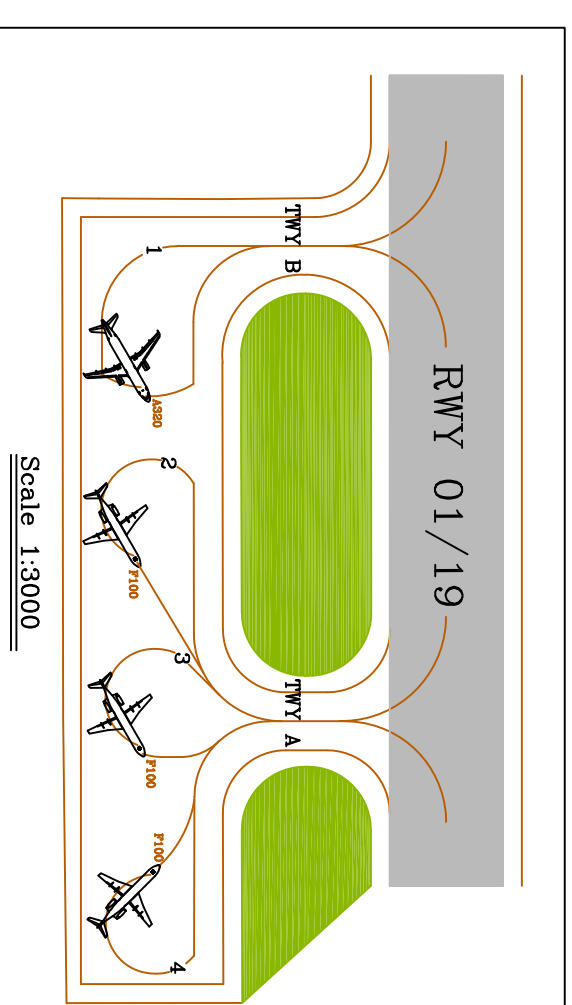

Scale 1:3000