
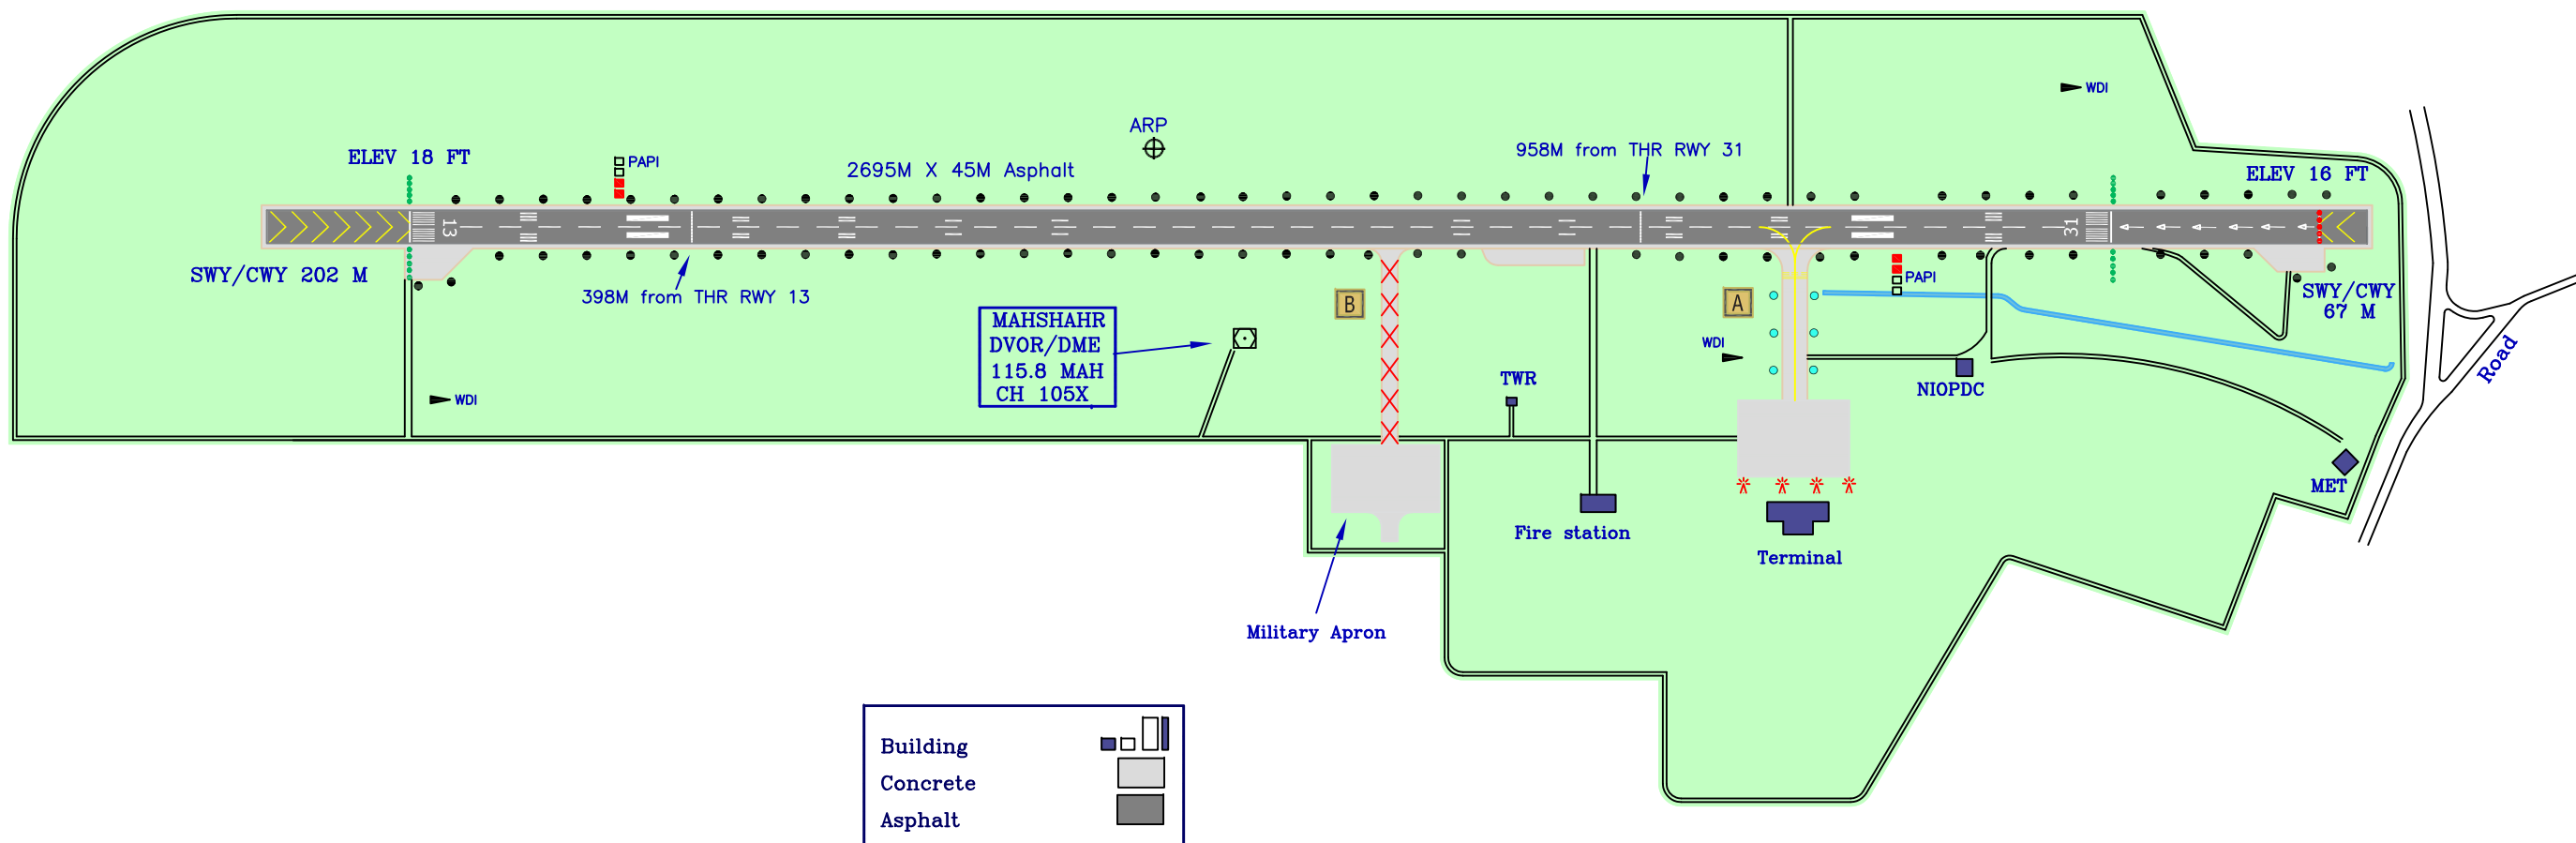


RWY	Direction (TRUE)	THR	ELEV	Bearing Strength	GUND
13	137.29°	303354.50N 0490832.30E	18 FT	30/F/D/Y/T Asphalt	-55 FT
31	317.30°	303250.19N 0490940.90E	16 FT	30/F/D/Y/T Asphalt	-55 FT


THR RWY 13 displaced 398M. Marking not AVBL.
 THR RWY 31 displaced 958M. Marking not AVBL.
 TWY A width: 26M, Surface: Asphalt, Strength: INFO not AVBL.
 TWY B Closed.
 Apron Surface: Asphalt, strength: INFO not AVBL.

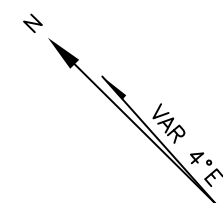

Building

Concrete

Asphalt

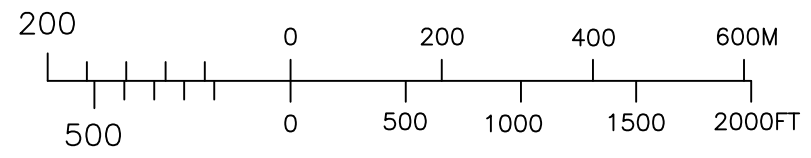

Scale 1:10000