
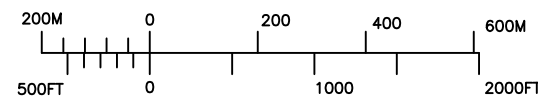
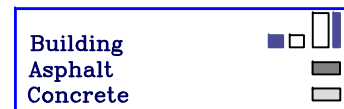


RWY	TRUE BRG	THR	ELEV	Bearing Strength	GUND
13	133.90°	365522.29N 0542302.21E	-59FT	65/F/C/X/T Asphalt	-30FT
31	313.91°	365408.06N 0542438.27E	-28FT	65/F/C/X/T Asphalt	-30FT

TWY width 23M. Surface:Asphalt. Strength: PCN 65/F/C/X/T

Apron Surface:Asphalt. Strength: PCN 65/F/C/X/T
Apron Dimention: 247M x 120M

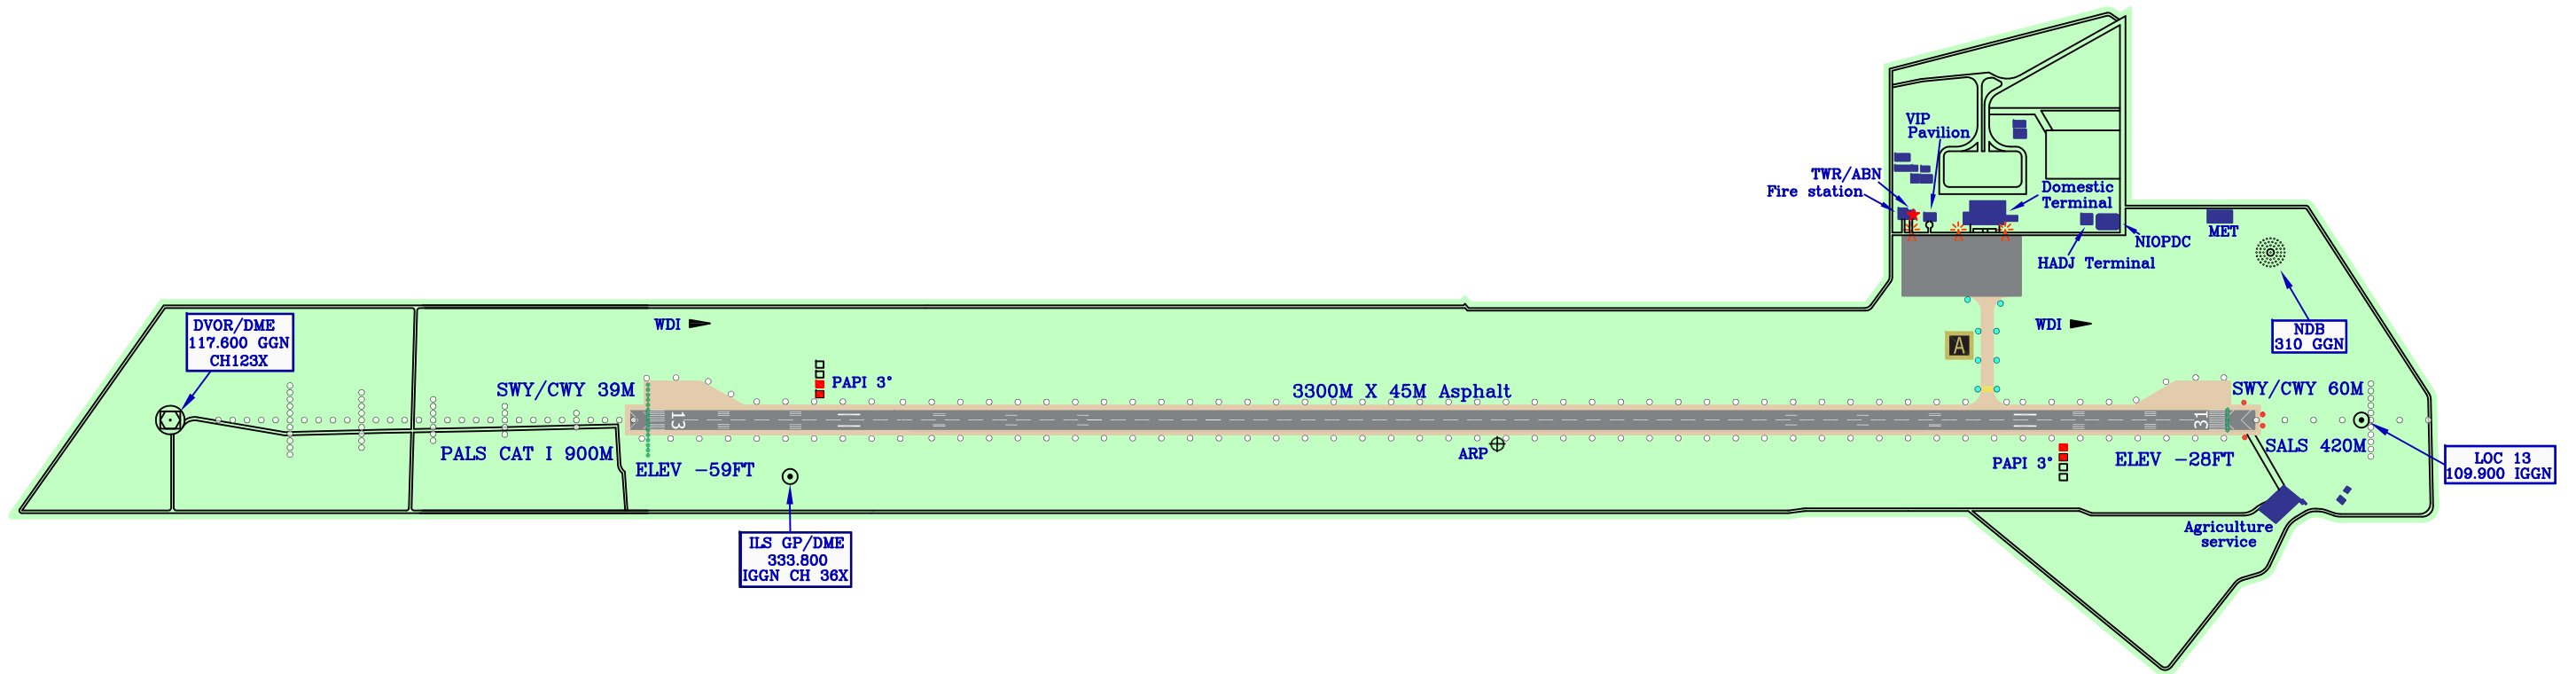

Scale 1:14000