

ARP 36°14'03" N
059°38'42" E

AD ELEV 3266 FT


TWR 118.100, 121.900
GND 121.700
ATIS 126.400

MASHHAD / SHAHID HASHEMI NEJAD

RWY	Direction	THR	Elevation	Bearing Strength	GUND
13L	133.6°	361451.71N 0593735.23E	3228 FT	60/F/B/X/T Asphalt	-55 FT
31R	313.6°	361326.45N 0593925.71E	3260 FT	60/F/B/X/T Asphalt	-55 FT
13R	133.59°	361448.01N 0593727.83E	3234 FT	60/F/B/X/T Asphalt	-55 FT
31L	313.61°	361320.29N 0593921.51E	3266 FT	60/F/B/X/T Asphalt	-55 FT

All TWY Width 30 M except TWY K is 15 M, TWY G is 35 M and TWY H, D are 85 M.
TWY A, C, C1, C2, C3, D, K and L Surface Asphalt and TWY B, E, J, M, N, P and Q Concrete.
TWY A, C, C1, C2, C3, D and K PCN 60/F/B/X/T and TWY B, E, J and Q PCN 70/R/B/W/T.
TWY's L, M, N and P available for military necessity.

Building

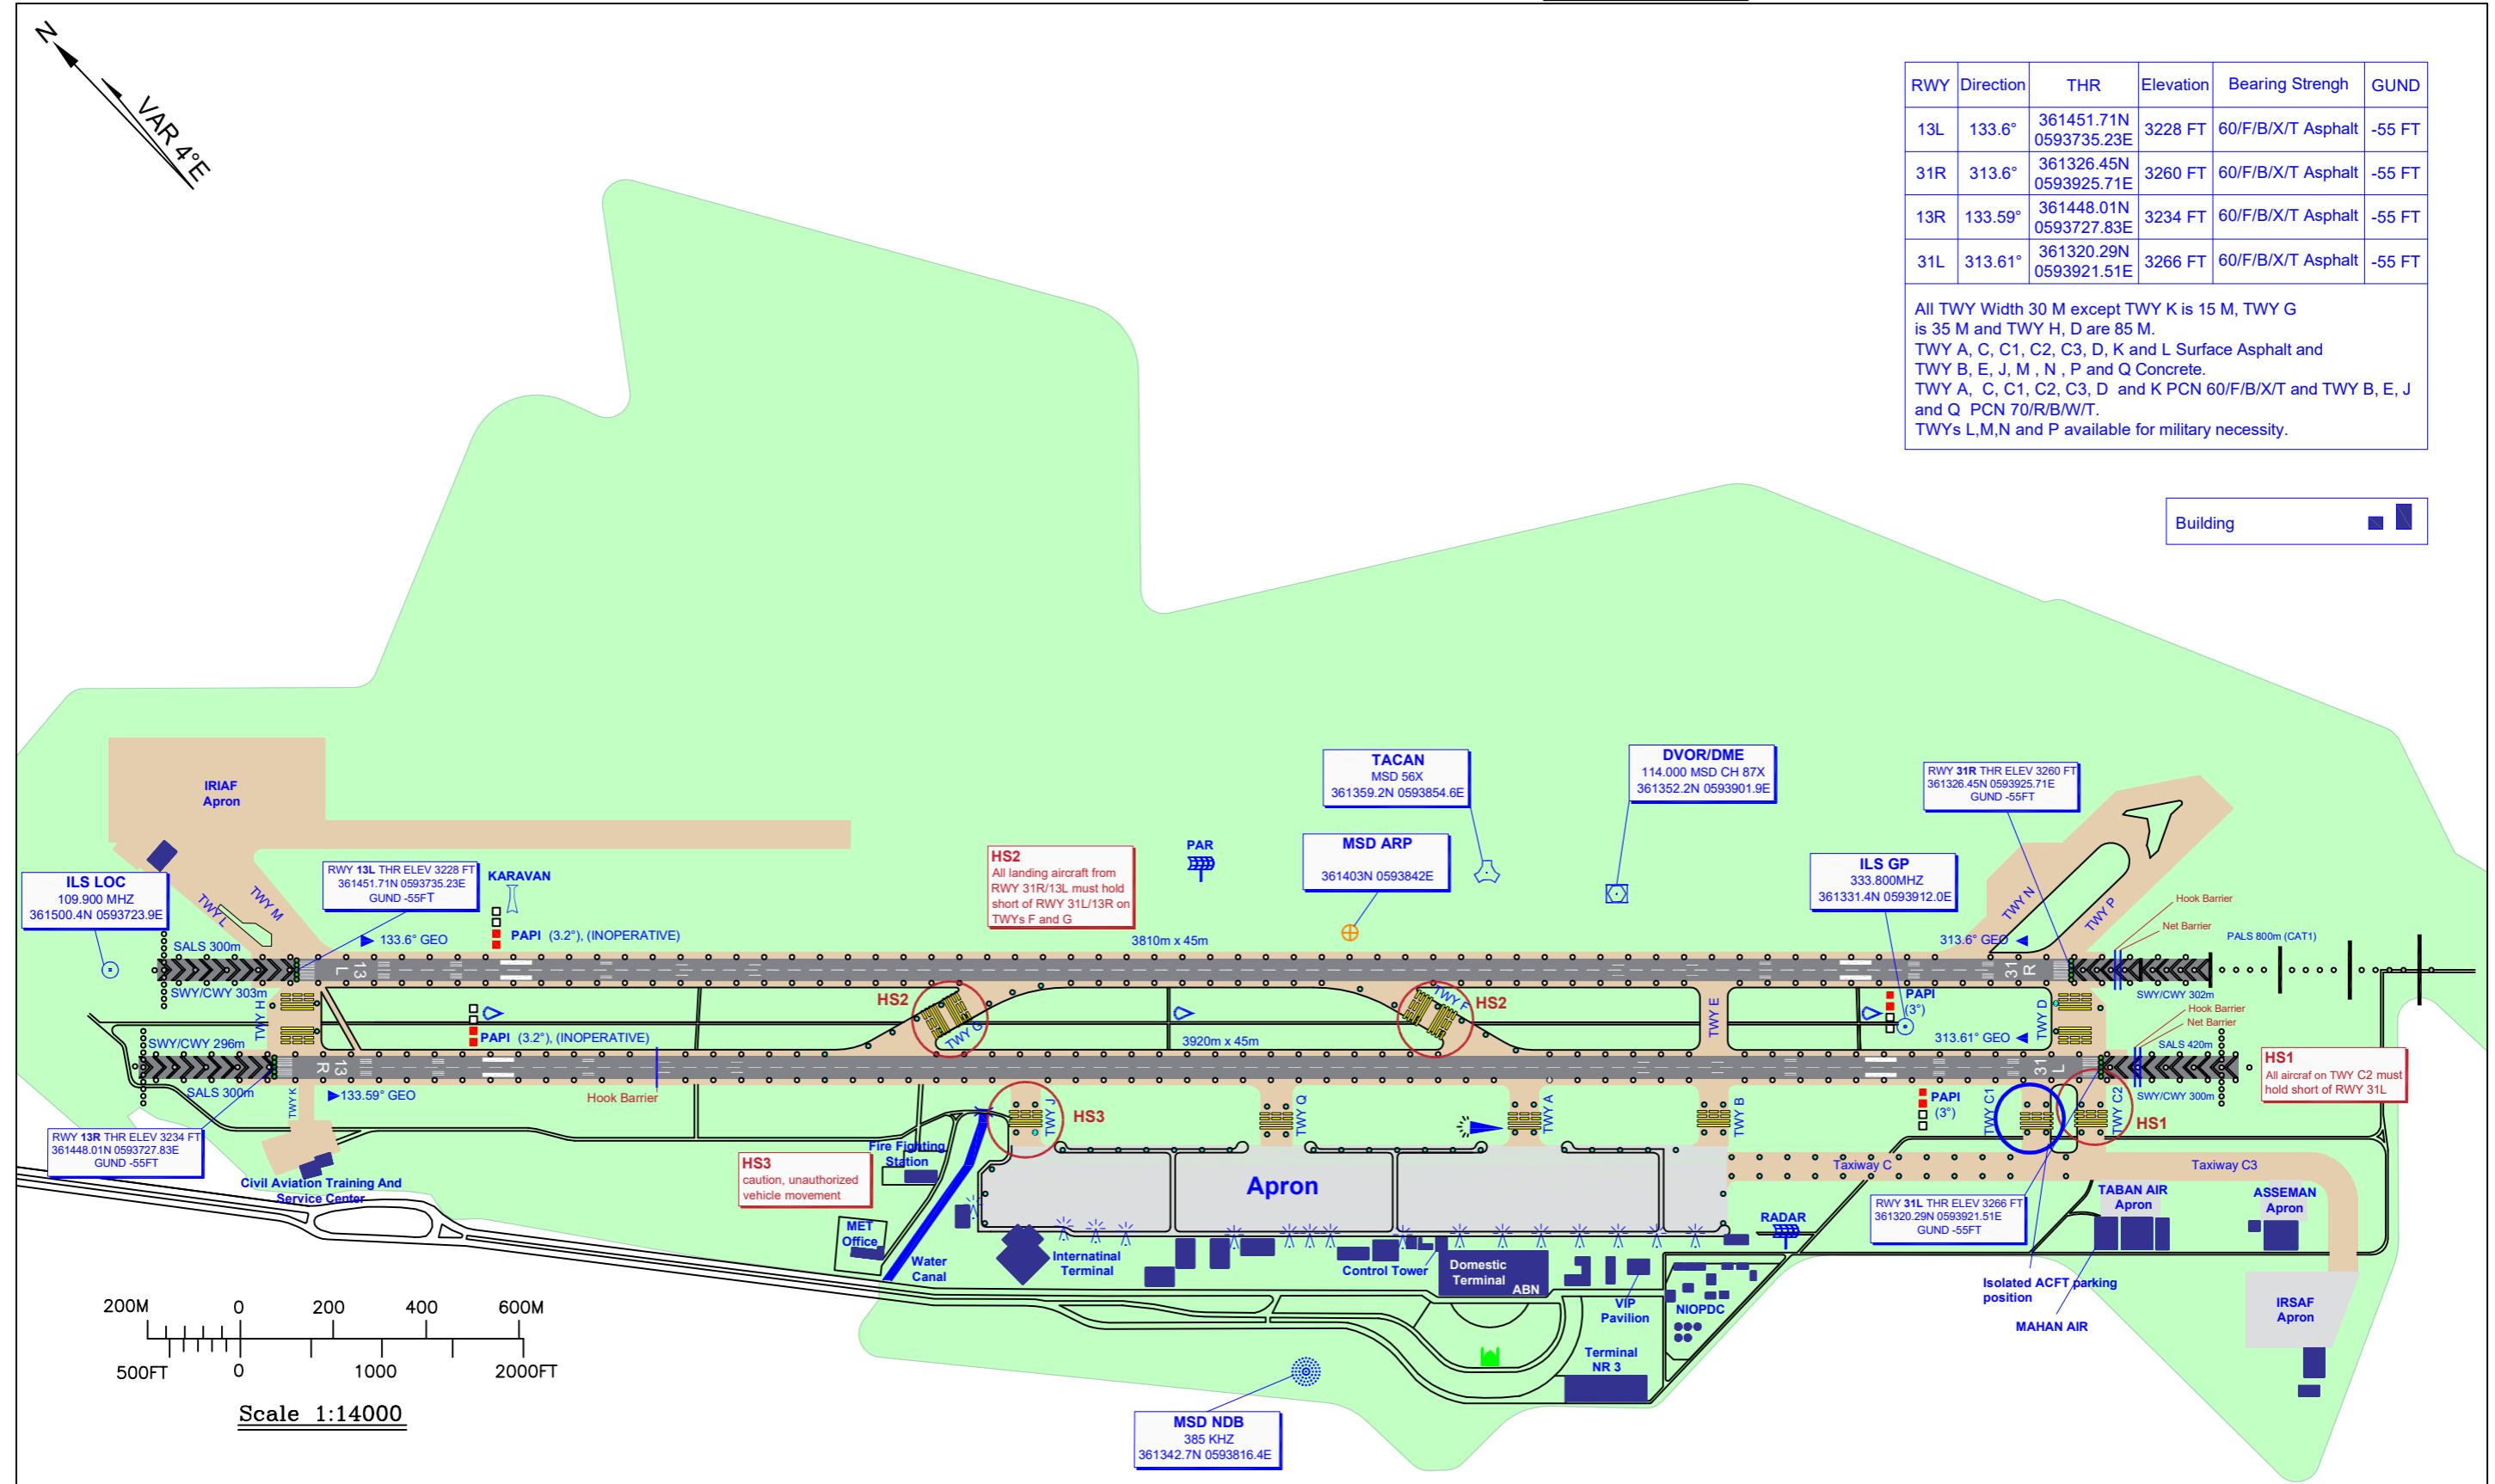

INTENTIONALLY LEFT BLANK