

AERODROME CHART - ICAO

ARP 31°20'15" N  
048°45'37" E



AD ELEV 65FT

TWR 120.850, 121.100, 121.900  
ATIS 126.400

AHWAZ

RWY	Direction (TRUE)	THR	ELEV	Bearing Strength	GUND
12	124.11°	312045.67N 0484449.82E	65.2FT	55/F/C/X/T Asphalt	-49.2FT
30	304.13°	311943.81N 0484636.20E	58.5FT	55/F/C/X/T Asphalt	-49.2FT

THR RWY 12 Displaced 386M  
 TWY Width:  
 TWY A, B and D are 30M, TWY C is 23M. Surface: Asphalt  
 Strength: Information not available  
 Apron surface and strength:  
 Surface: Asphalt  
 Strength: Information not available

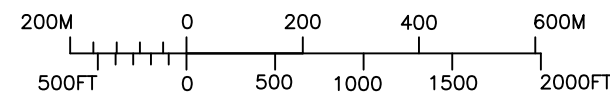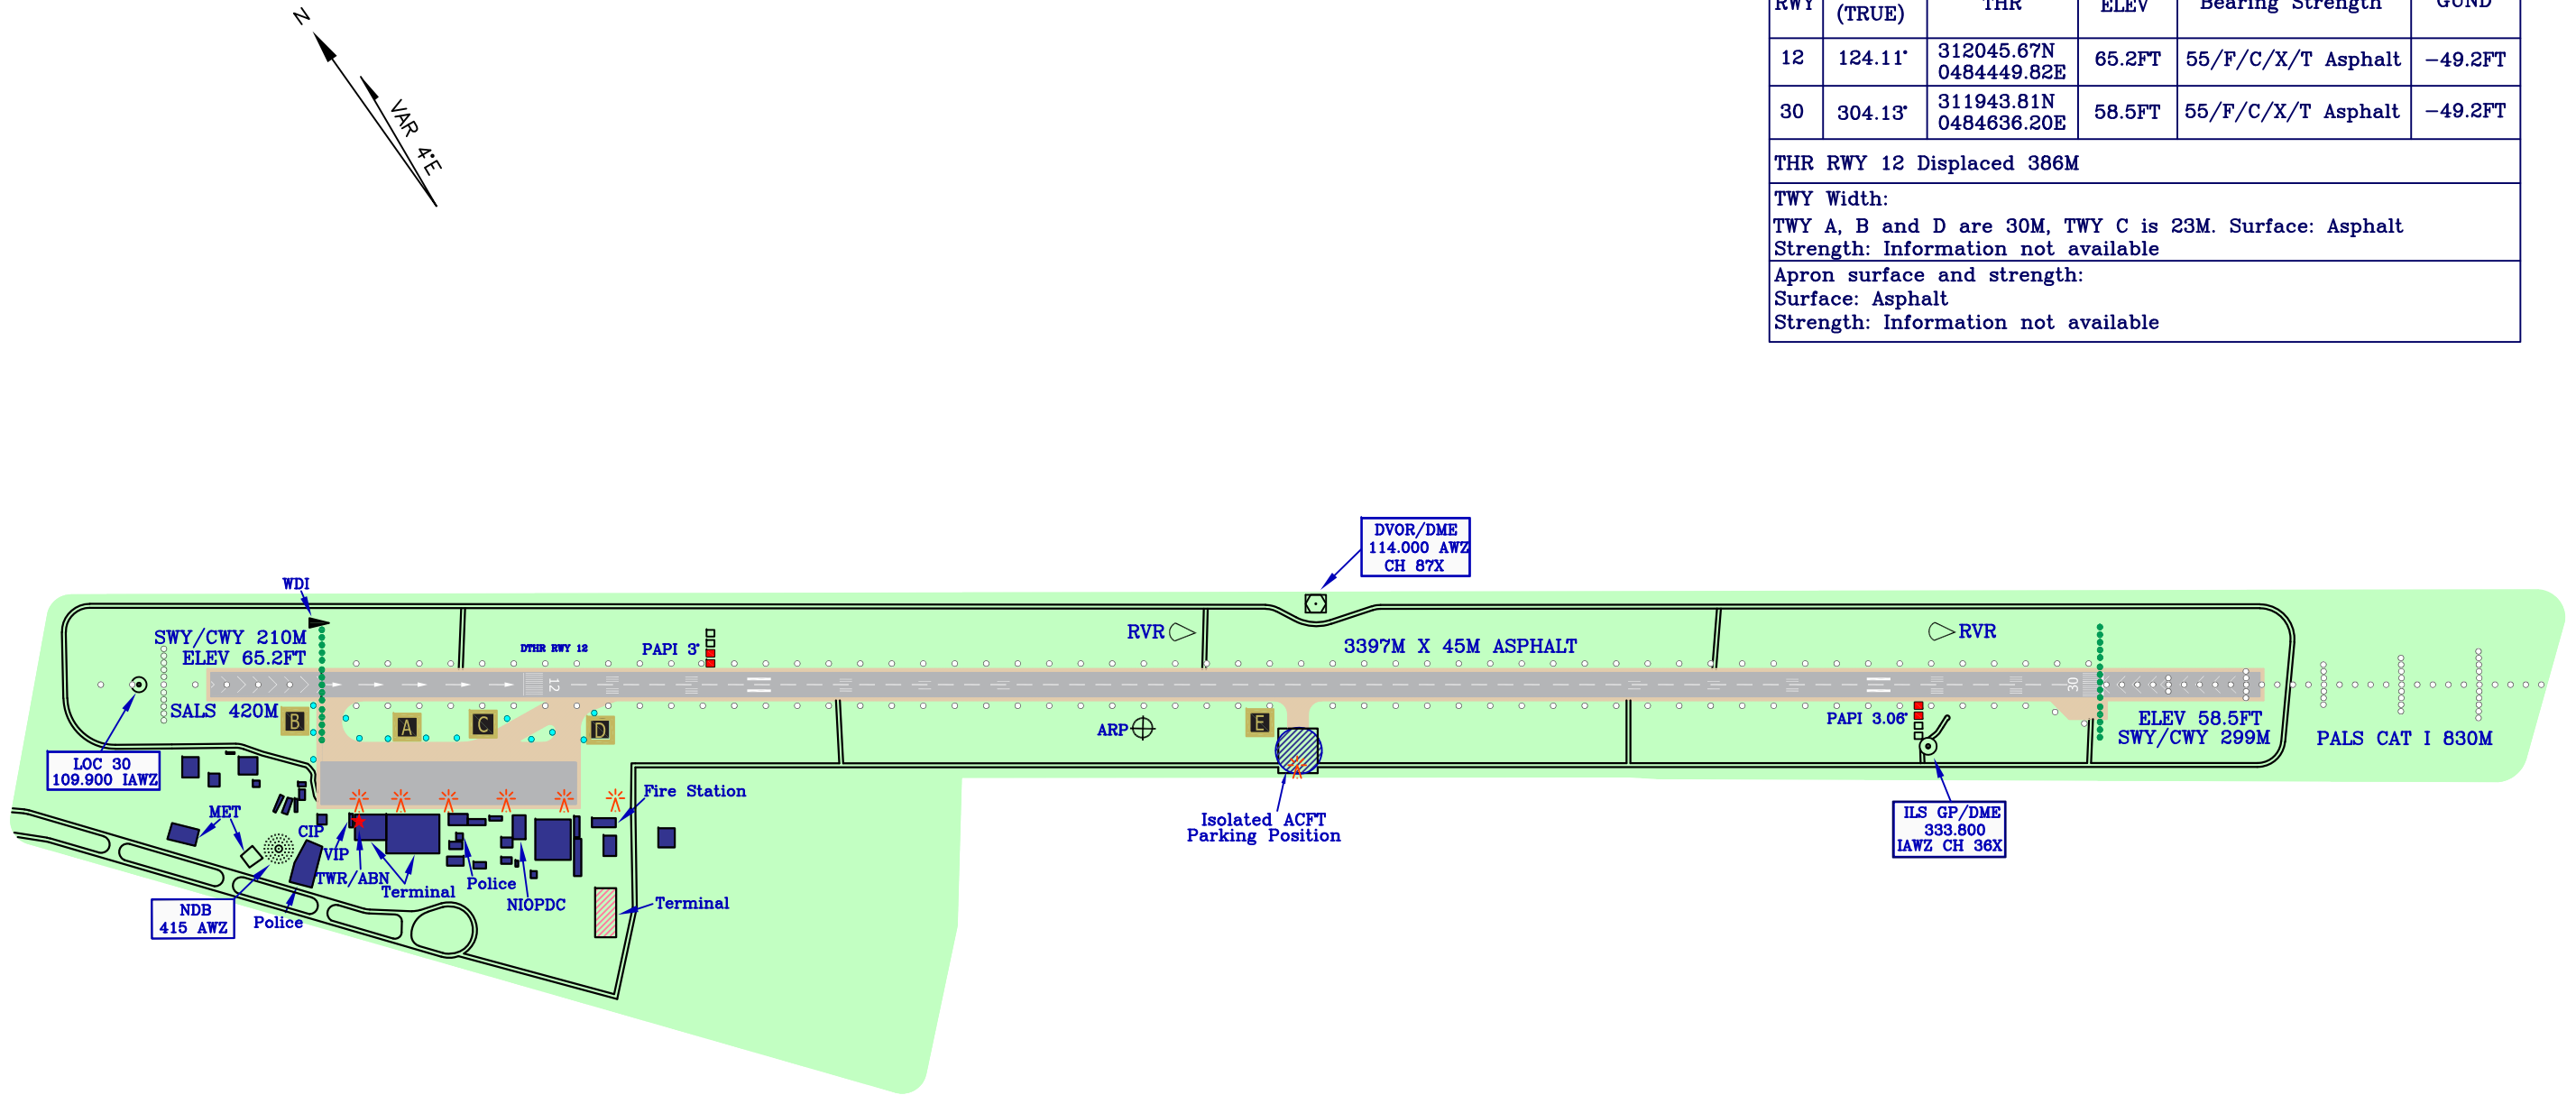

Scale 1:13000