
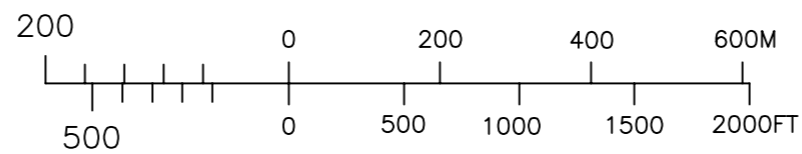
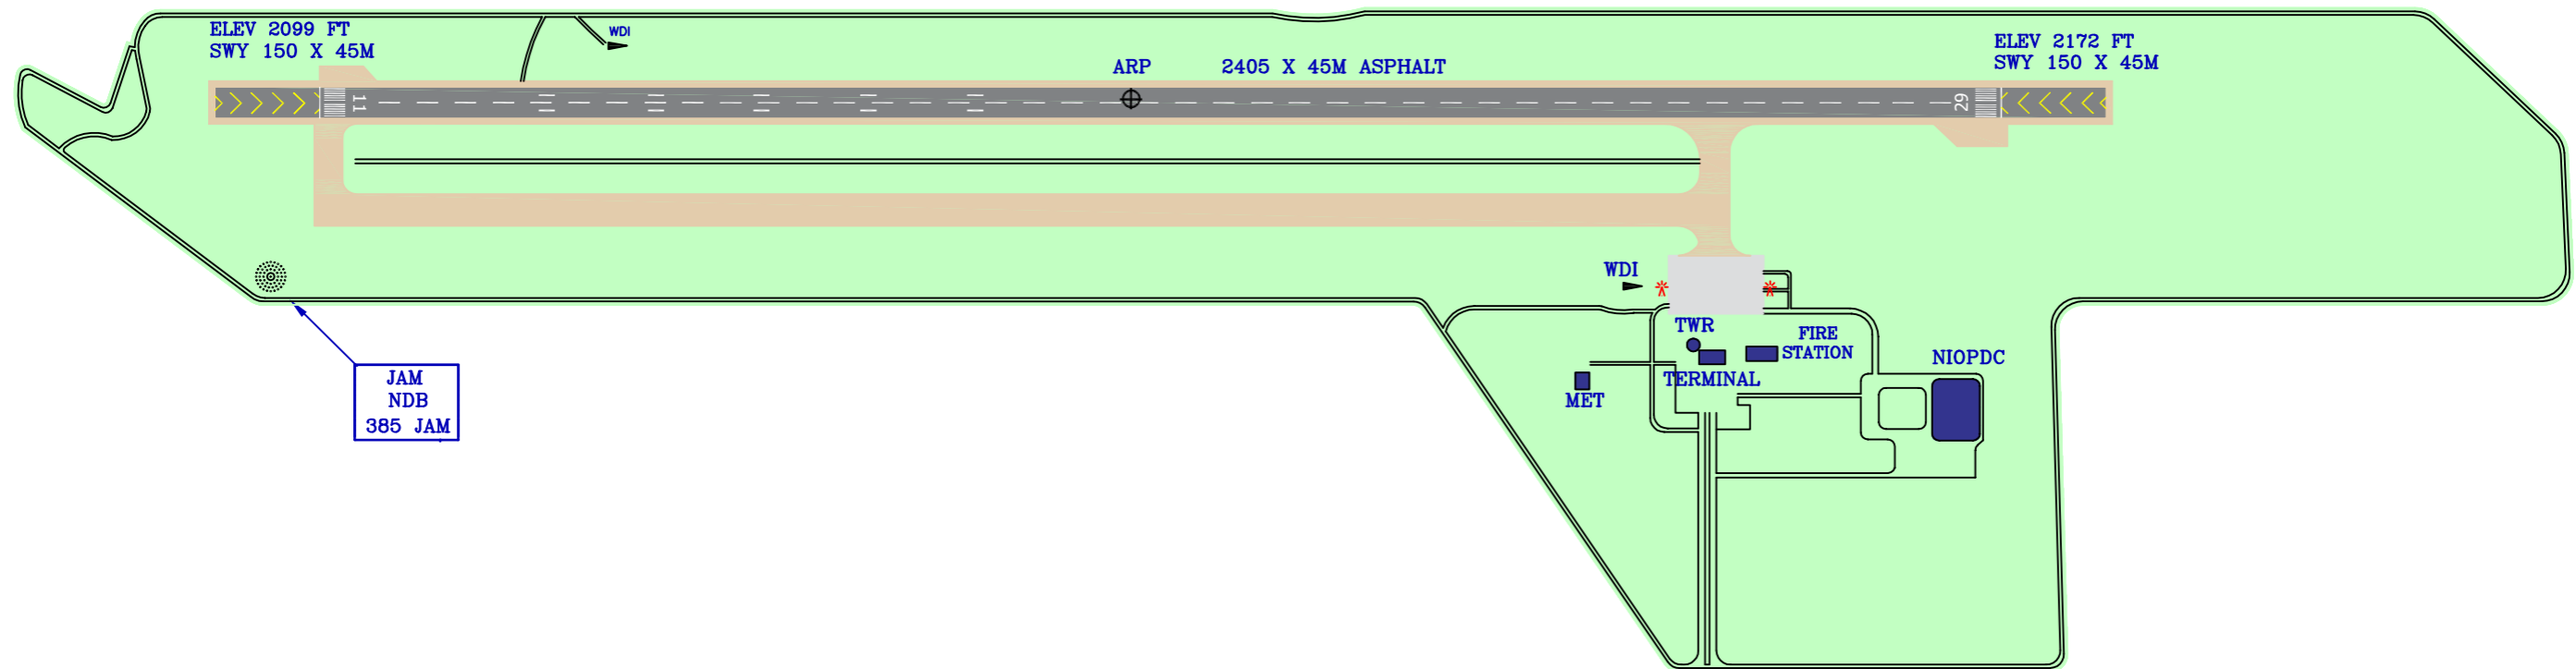


RWY	Direction (TRUE)	THR	ELEV	Bearing Strength
11	115°	274930.94N 0522027.65E	2099FT	32/F/C/X/T Asphalt
29	295°	274857.58N 0522147.13E	2172FT	32/F/C/X/T Asphalt
TWY width: 23M Strength: NIL				

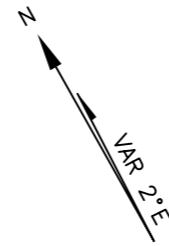

Scale 1:10000