

AERODROME CHART - ICAO

ARP 31°20'15" N
048°45'37" E

AD ELEV 65FT

TWR 122.700, 121.100, 121.900
ATIS 126.400



AHWAZ

RWY	Direction (TRUE)	THR	ELEV	Bearing Strength	GUND
12	124.11°	312045.67N 0484449.82E	65.2FT	55/F/C/X/T Asphalt	-49.2FT
30	304.13°	311943.81N 0484636.20E	58.5FT	55/F/C/X/T Asphalt	-49.2FT

THR RWY 12 Displaced 386M

TWY Width:
TWY A, B and D are 30M, TWY C is 23M. Surface: Asphalt
Strength: Information not available

Apron surface and strength:
Surface: Asphalt
Strength: Information not available

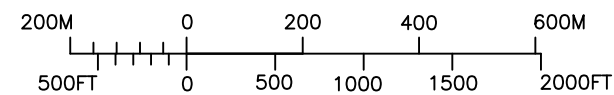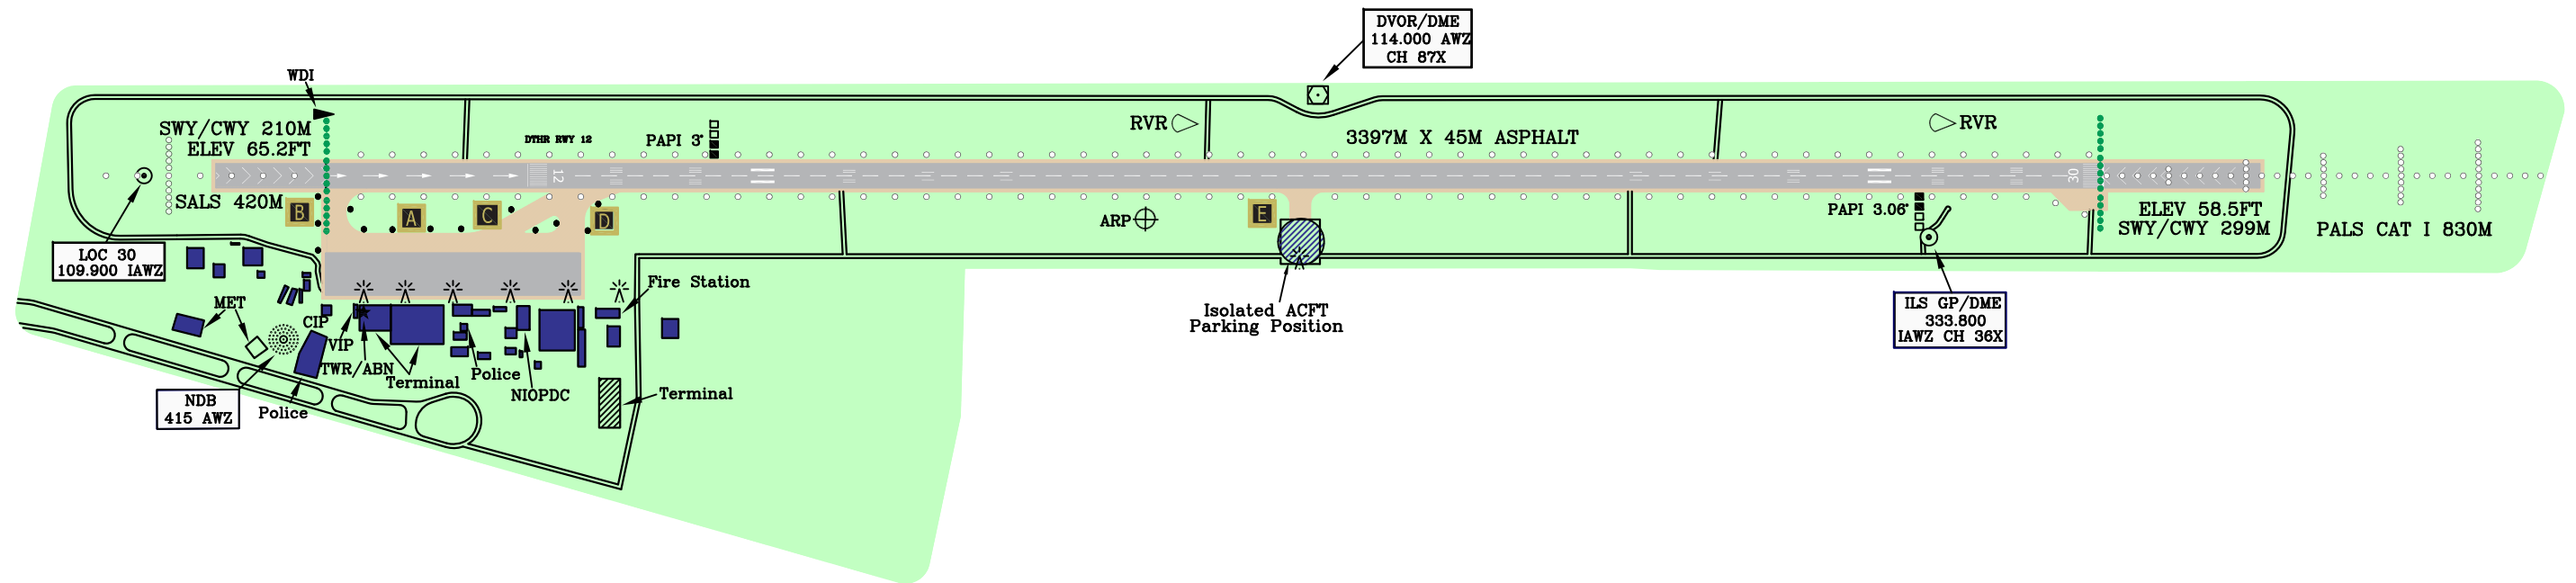

Scale 1:13000