


AIRCRAFT PARKING/DOCKING CHART - ICAO

ARP 26°31'39" N  
053°58'45" E

AD ELEV 99FT

TWR 118.450,119.600,121.675  
ATIS 128.000

KISH ISLAND/KISH

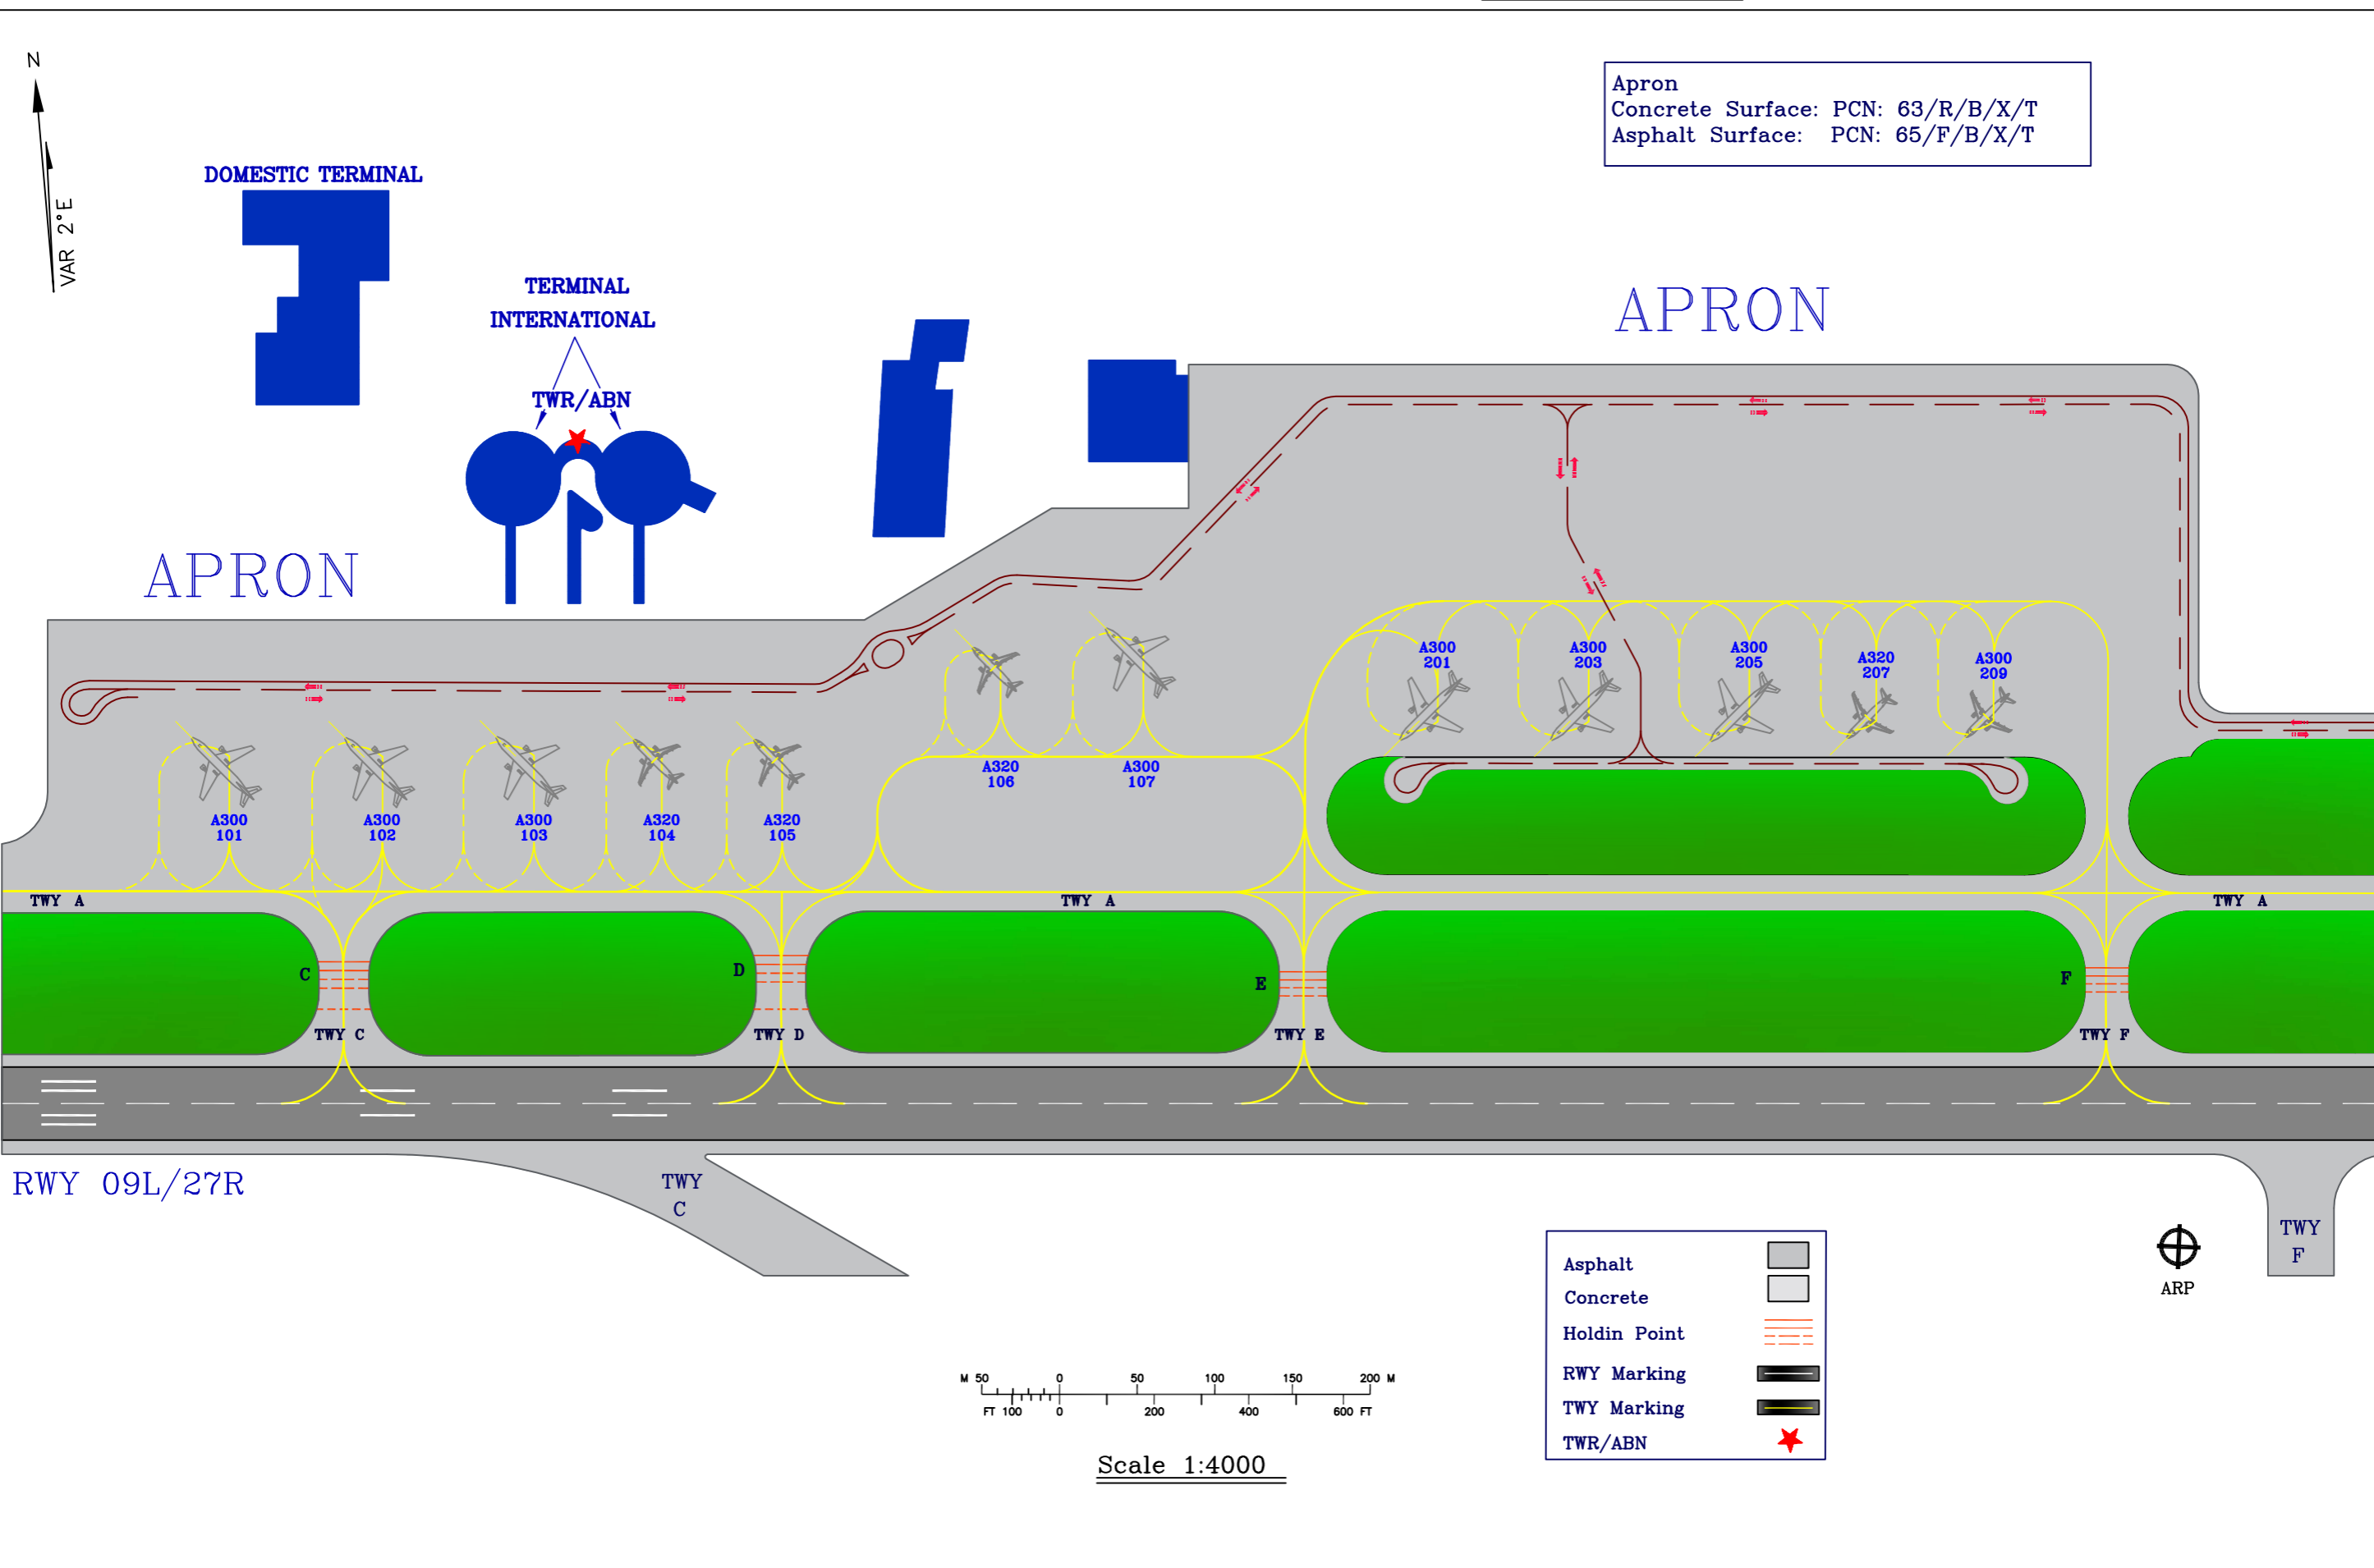

Apron  
Concrete Surface: PCN: 63/R/B/X/T  
Asphalt Surface: PCN: 65/F/B/X/T

N  
VAR 2° E

DOMESTIC TERMINAL

TERMINAL INTERNATIONAL

TWR/ABN

APRON

APRON

TWY A

TWY A

TWY A

C

D

E

F

TWY C

TWY D

TWY E

TWY F


RWY 09L/27R

TWY C

TWY F

ARP

Asphalt	
Concrete	
Holdin Point	
RWY Marking	
TWY Marking	
TWR/ABN	

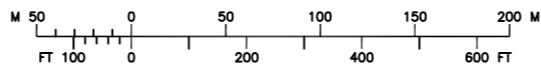

Scale 1:4000