

AIRCRAFT PARKING/DOCKING CHART - ICAO


ARP 35°24'58" N
051°09'08" E

AD ELEV 3305FT


TWR	118.700
GND	121.600, 121.825
ATIS	127.200

TEHRAN/IMAM KHOMAINI INTL


APRON NO 3 (SALAM APRON)

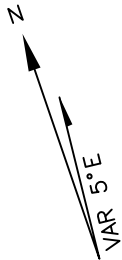

- Apron Surface: Concrete, PCN 86/R/C/W/T.
- Apron DIM:660M*159M
- TWY Surface: Concrete, PCN 86/R/C/W/T.
- TWY Width 30 M.

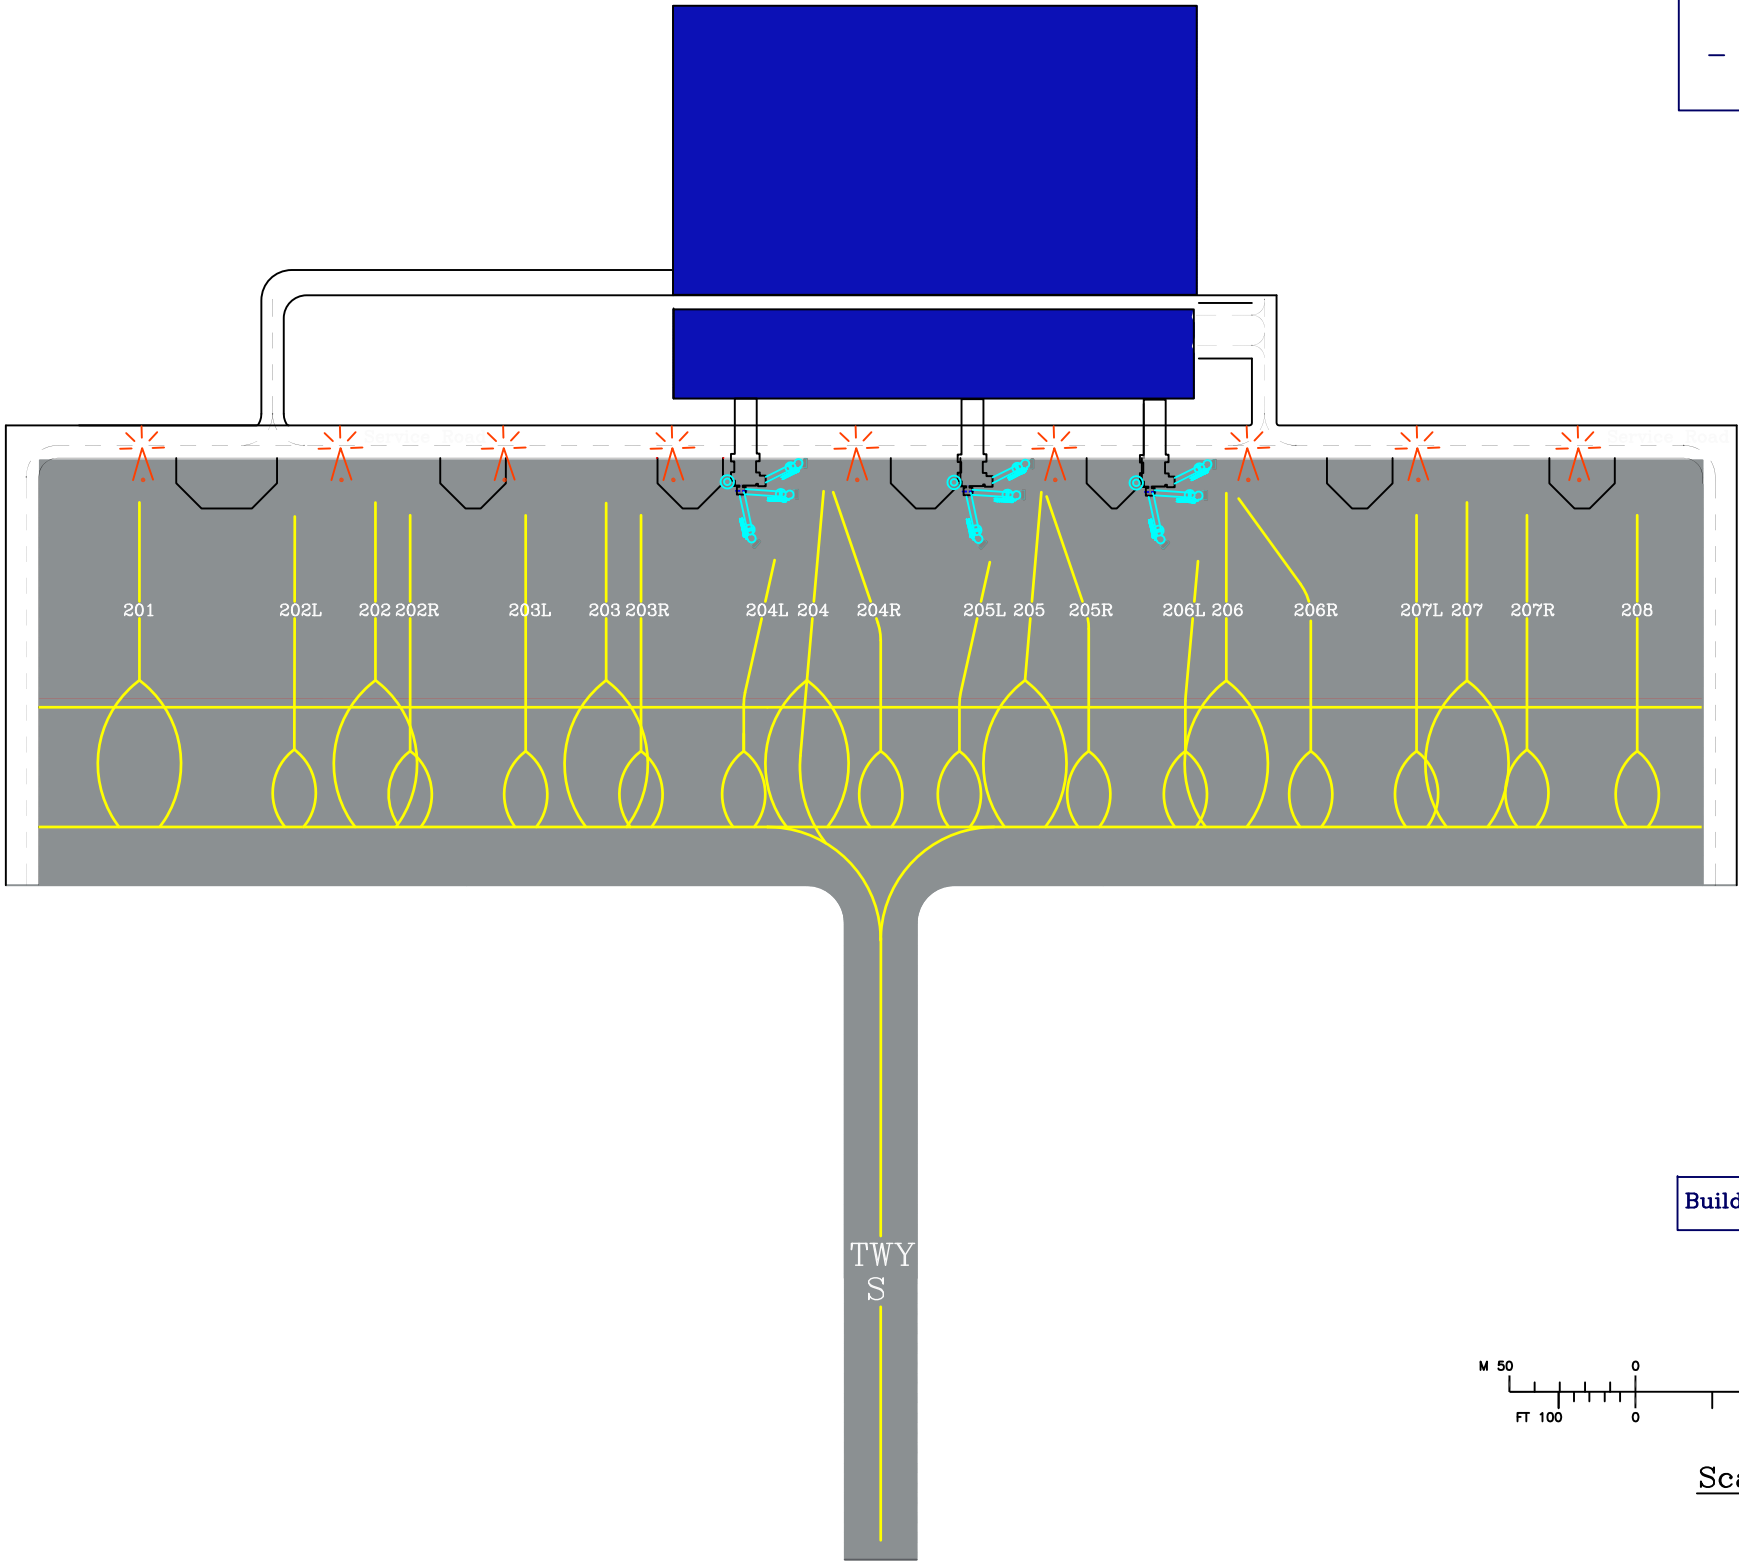

Building

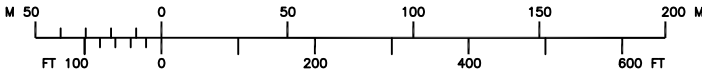

Scale 1:3000